
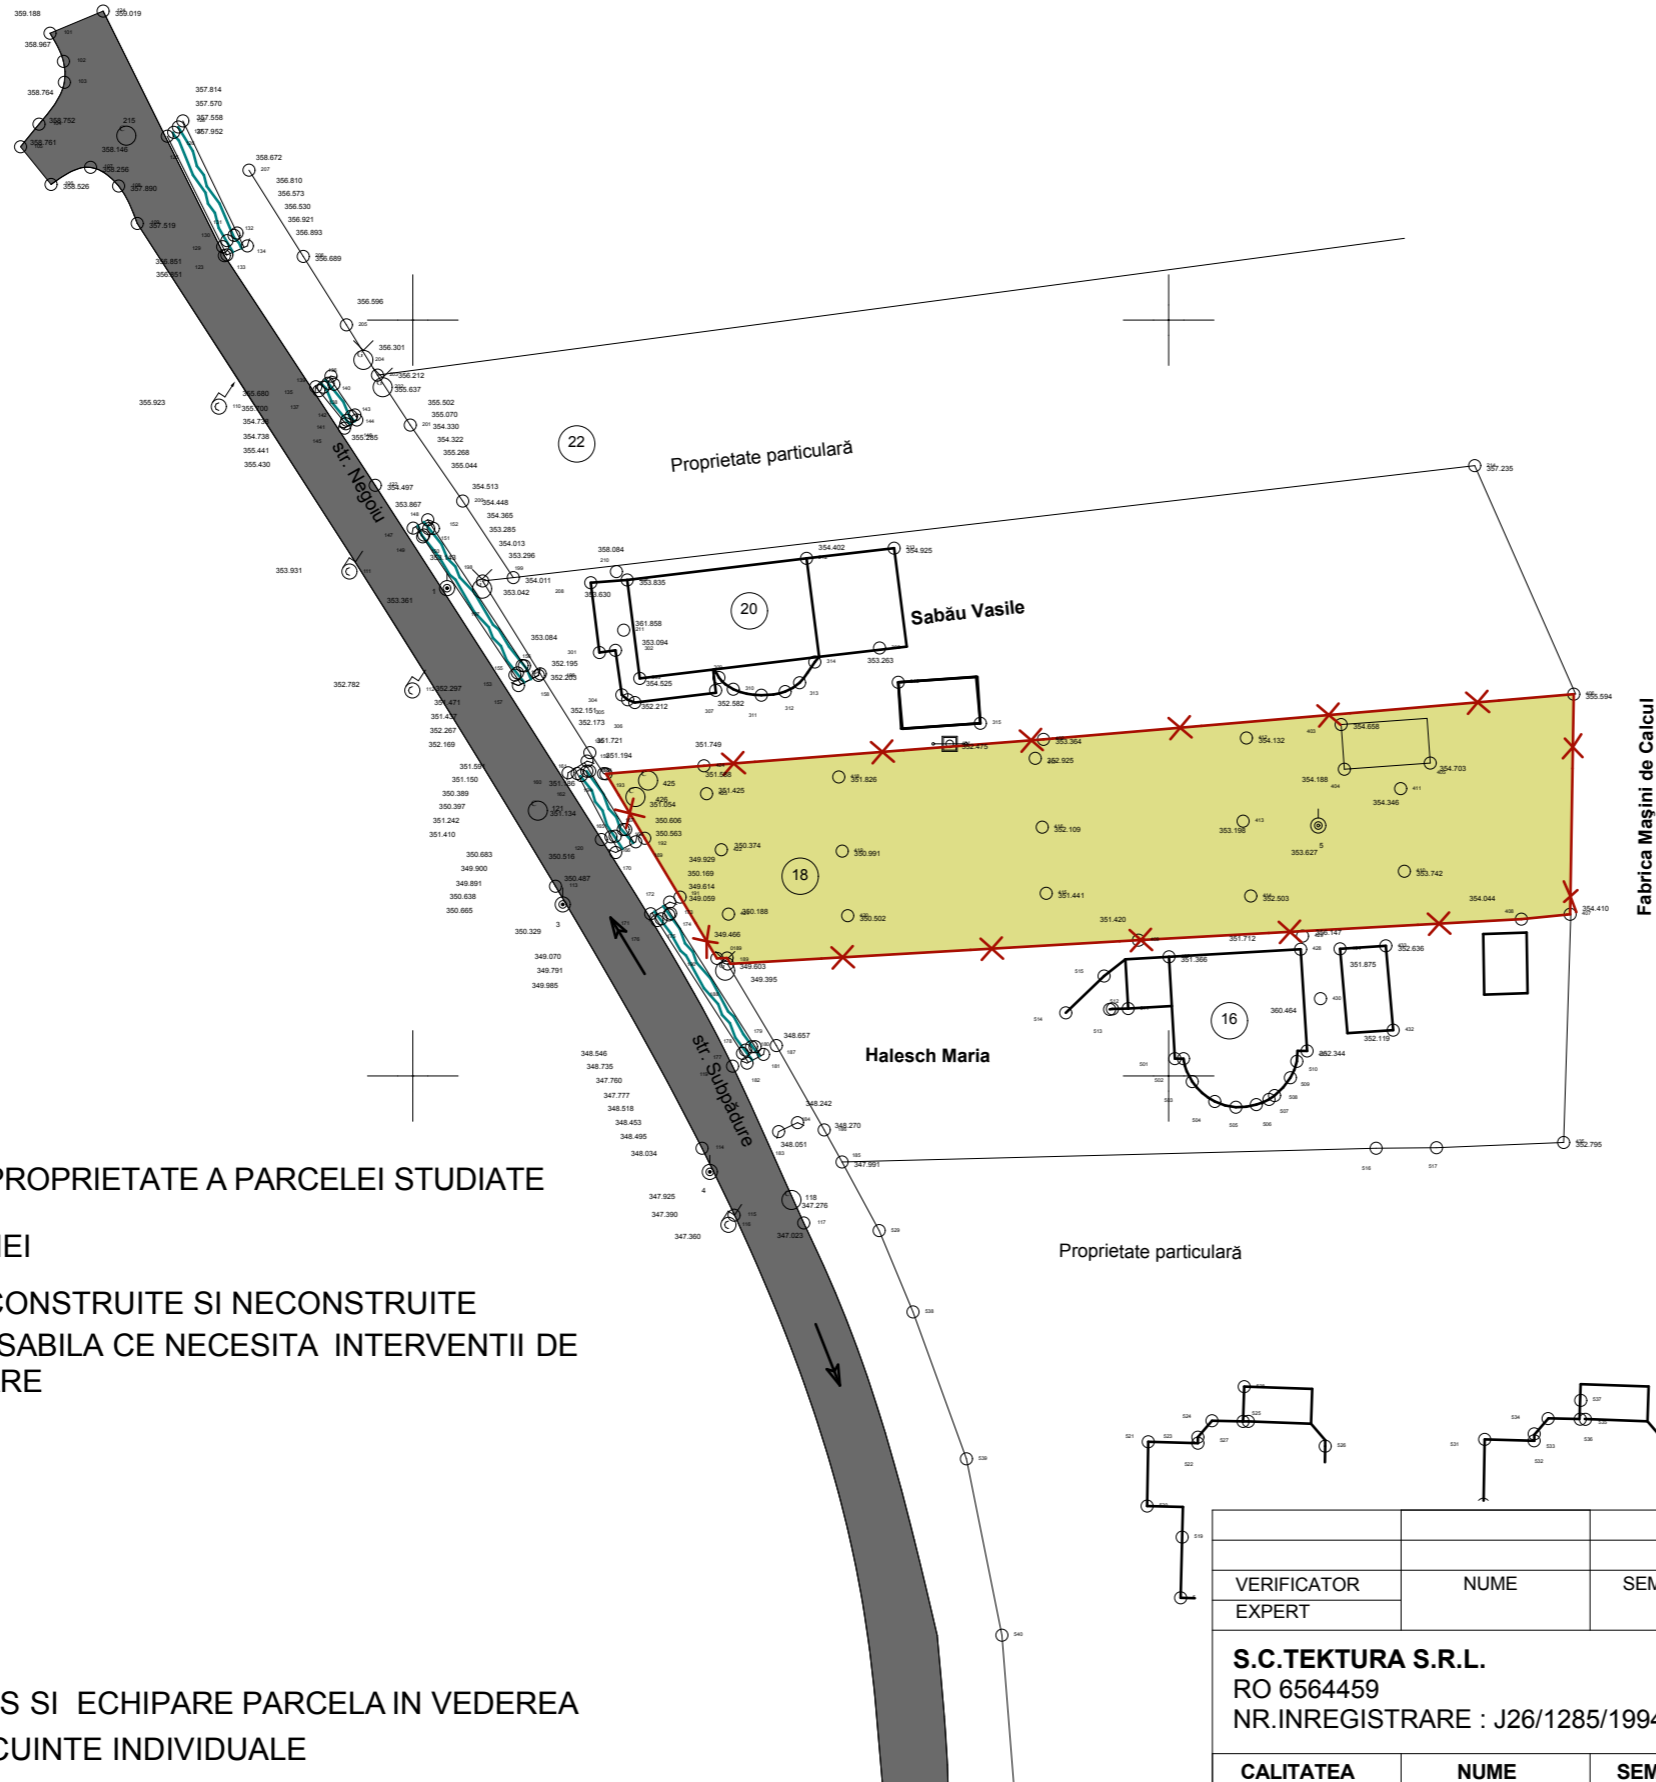
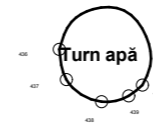


PLAN URBANISTIC DE DETALIU

CONSTRUIRE CASA DE LOCUIT PE STR. SUBPADURE, FN., TARGU-MURES

SITUATIA EXISTENTA si DISFUNCTIONALITATI

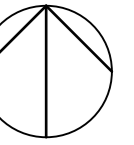

LEGENDA

I. LIMITE

✂️ LIMITA DE PROPRIETATE A PARCELI STUDIATE

II. FUNCTIONALITATEA ZONEI

■ TERENURI CONSTRUITE SI NECONSTRUIE
 ■ ZONA CAROSABILA CE NECESITA INTERVENTII DE MODERNIZARE

■ TROTUAR


III. ELEMENTE PEISAGERE

〰️ SANTI

IV. DISFUNCTIONALITATI

REGLEMENTARE ACCES SI ECHIPARE PARCELA IN VEDEREA CONSTRUIRII UNEI LOCUINTE INDIVIDUALE

AMENAJARE PARCELA

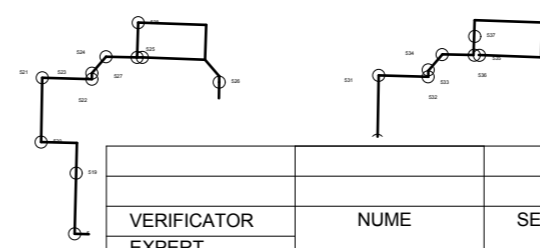

VERIFICATOR EXPERT	NUME	SEMNTURA	CERINTA	Referat/Expertiza Nr./Data:	
S.C.TEKTURA S.R.L. RO 6564459 NR.INREGISTRARE : J26/1285/1994			BENEFICIARUL: FEKETE GYULA LASZLO		PLANSA: A1
			DENUMIREA PROIECTULUI: PUD Studiu de amplasament pentru construirea unei case pe parcelarul existent		
			ADRESA: strada Subpadure, fn., TARGU MURES		
CALITATEA	NUME	SEMNTURA	SCARA: 1:500	FAZA: PUD	PR.NR.: 22/2014
SEF PROIECT	Arh. RAUS A.			SITUATIA EXISTENTA SI DISFUNCTIONALITATI	
PROIECTAT	Arh.POP-LUPU M.		DATA: 06/2015		
DESENAT	Arh.POP-LUPU M.				