
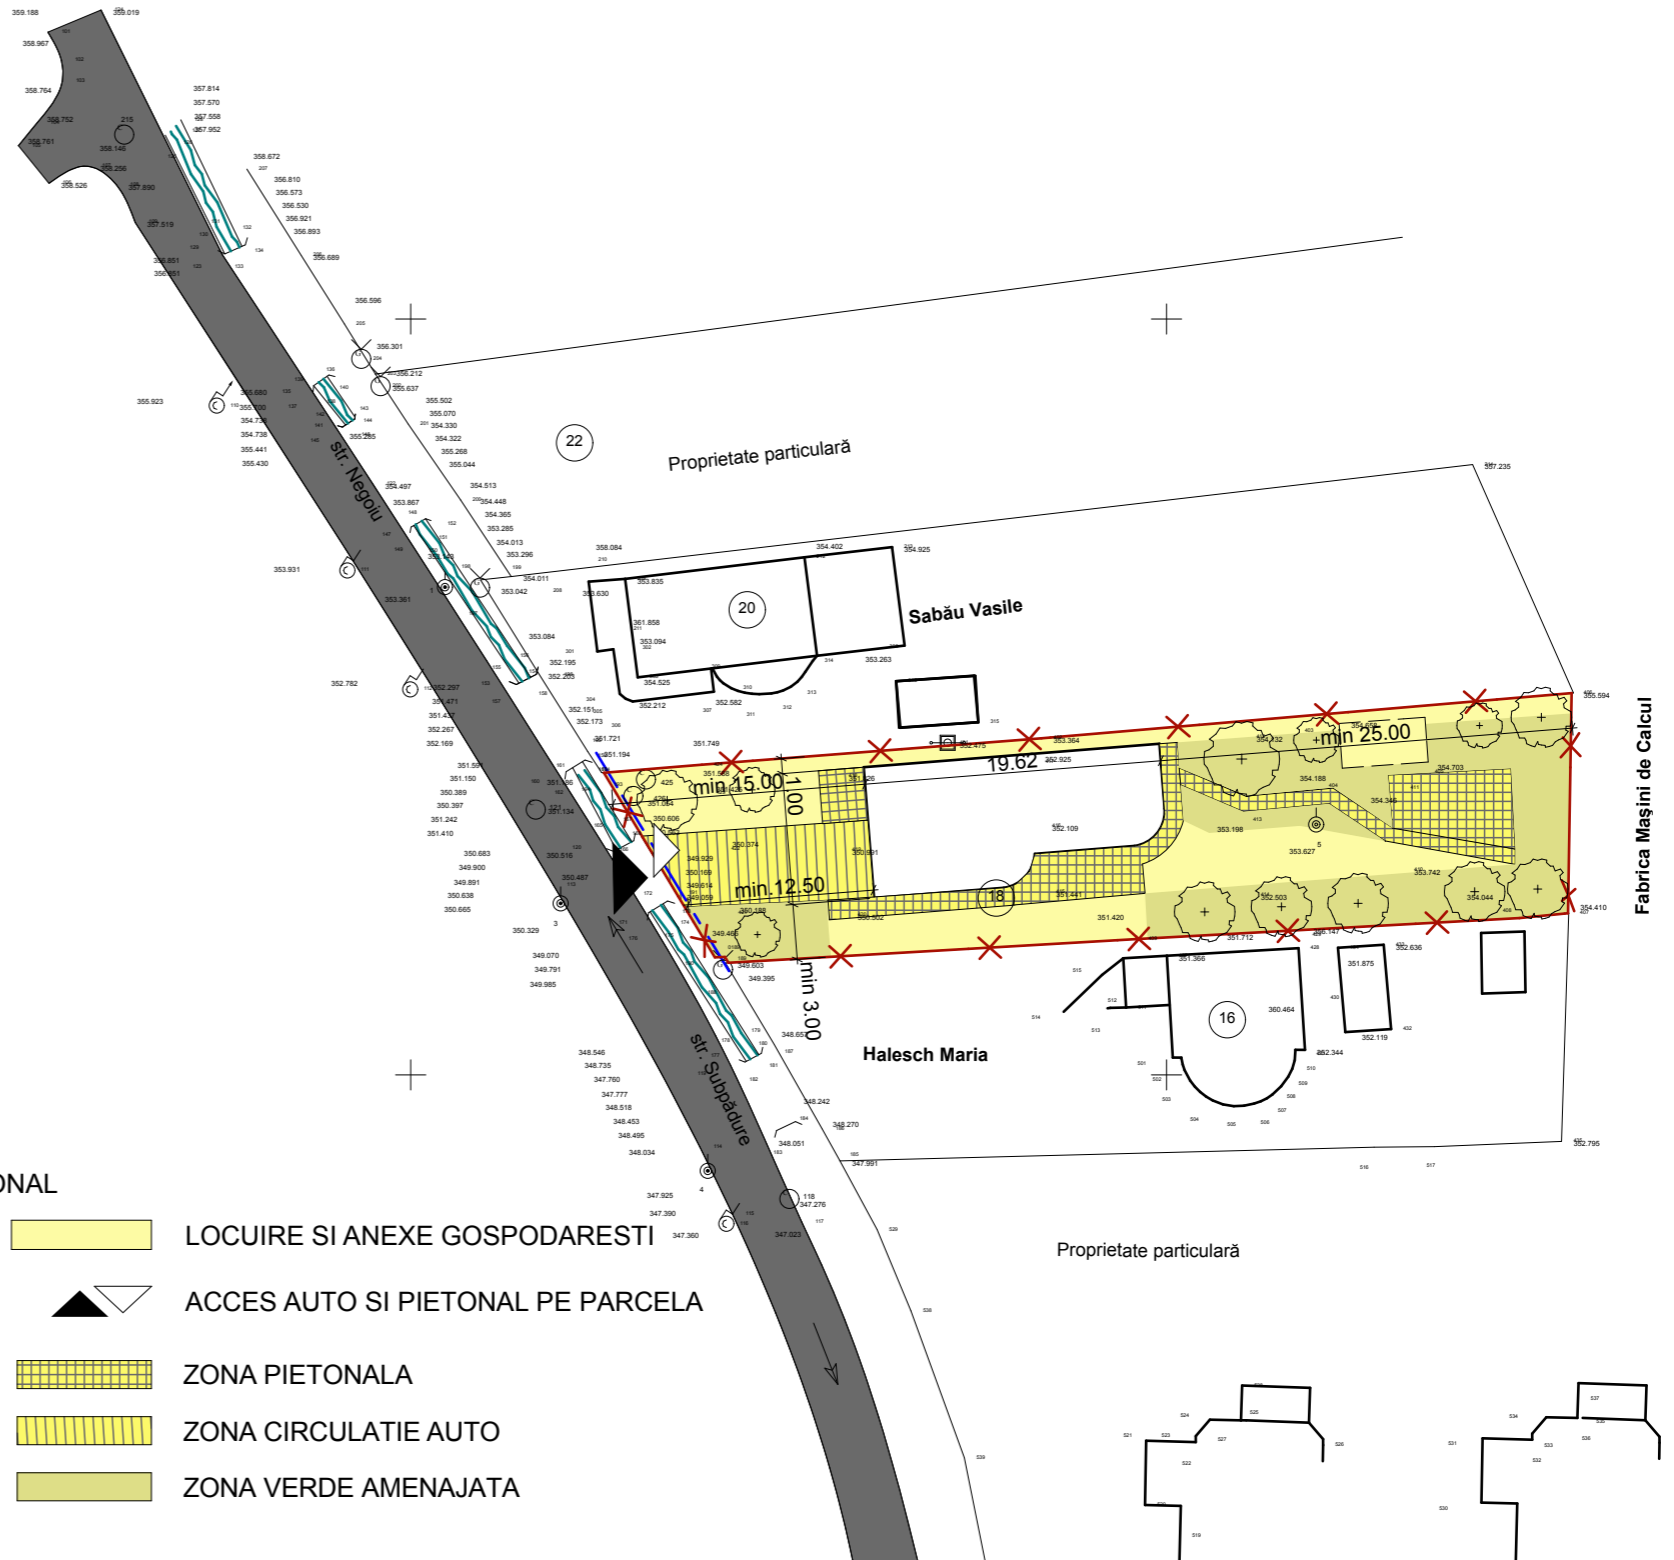
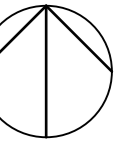


# PLAN URBANISTIC DE DETALIU

CONSTRUIRE CASA DE LOCUIT PE STR. SUBPADURE, FN., TARGU-MURES

## REGLEMENTARI URBANISTICE

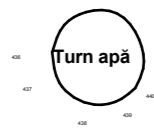

### LEGENDA

#### I. LIMITE

LIMITA DE PROPRIETATE A PARCELEI STUDIATE

#### II. FUNCTIONALITATEA ZONEI

CIRCULATIE CAROSABILA  
 CONSTRUCTII PROPUSE

ALINIAMENT EXISTENT RECONSIDERAT IN FUNCTIE DE MODERNIZARE STRADA ACCES Conf. HCL 195/2 septembrie 2003

#### PROFIL FUNCTIONAL

LOCUIRE SI ANEXE GOSPODARESTI  
 ACCES AUTO SI PIETONAL PE PARCELA  
 ZONA PIETONALA  
 ZONA CIRCULATIE AUTO  
 ZONA VERDE AMENAJATA

	EXISTENT mp	EXISTENT%	PROPUS mp	PROPUS%
LOCUINTA INDIVIDUALA IN REGIM IZOLAT SI ANEXA	0	0	150,0	18,00
CIRCULATIE CAROSABILA, PARCAJE	0	0	83,2	10,00
CIRCULATIE PIETONALA	0	0	99,8	12,00
SPATIU VERDE AMENAJAT	0	0	291,2	35,00
ALTE ZONE DE TEREN NECONSTRUIT	832,0	100	208,0	25,0
<b>TOTAL</b>	<b>832,0</b>	<b>100</b>	<b>832,0</b>	<b>100</b>

VERIFICATOR EXPERT	NUME	SEMNTURA	CERINTA	Referat/Expertiza Nr./Data:	
<b>S.C.TEKTURA S.R.L.</b> RO 6564459 NR.INREGISTRARE : J26/1285/1994				BENEFICIARUL: FEKETE GYULA LASZLO DENUMIREA PROIECTULUI: PUD Studiu de amplasament pentru construirea unei case pe parcelarul existent ADRESA: strada Subpadure, fn., TARGU MURES	
CALITATEA	NUME	SEMNTURA	SCARA: 1:500	FAZA: PUD	PR.NR.: 22/2014
SEF PROIECT	Arh. RAUS A.			<b>REGLEMENTARI URBANISTICE</b>	
PROIECTAT	Arh.POP-LUPU M.		DATA: 06/2015		
DESENAT	Arh.POP-LUPU M.				