




PLAN URBANISTIC DE DETALIU

CONSTRUIRE CASA DE LOCUIT PE STR. SUBPADURE, FN., TARGU-MURES

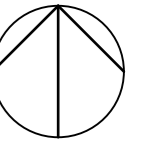

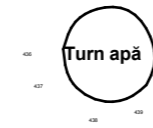

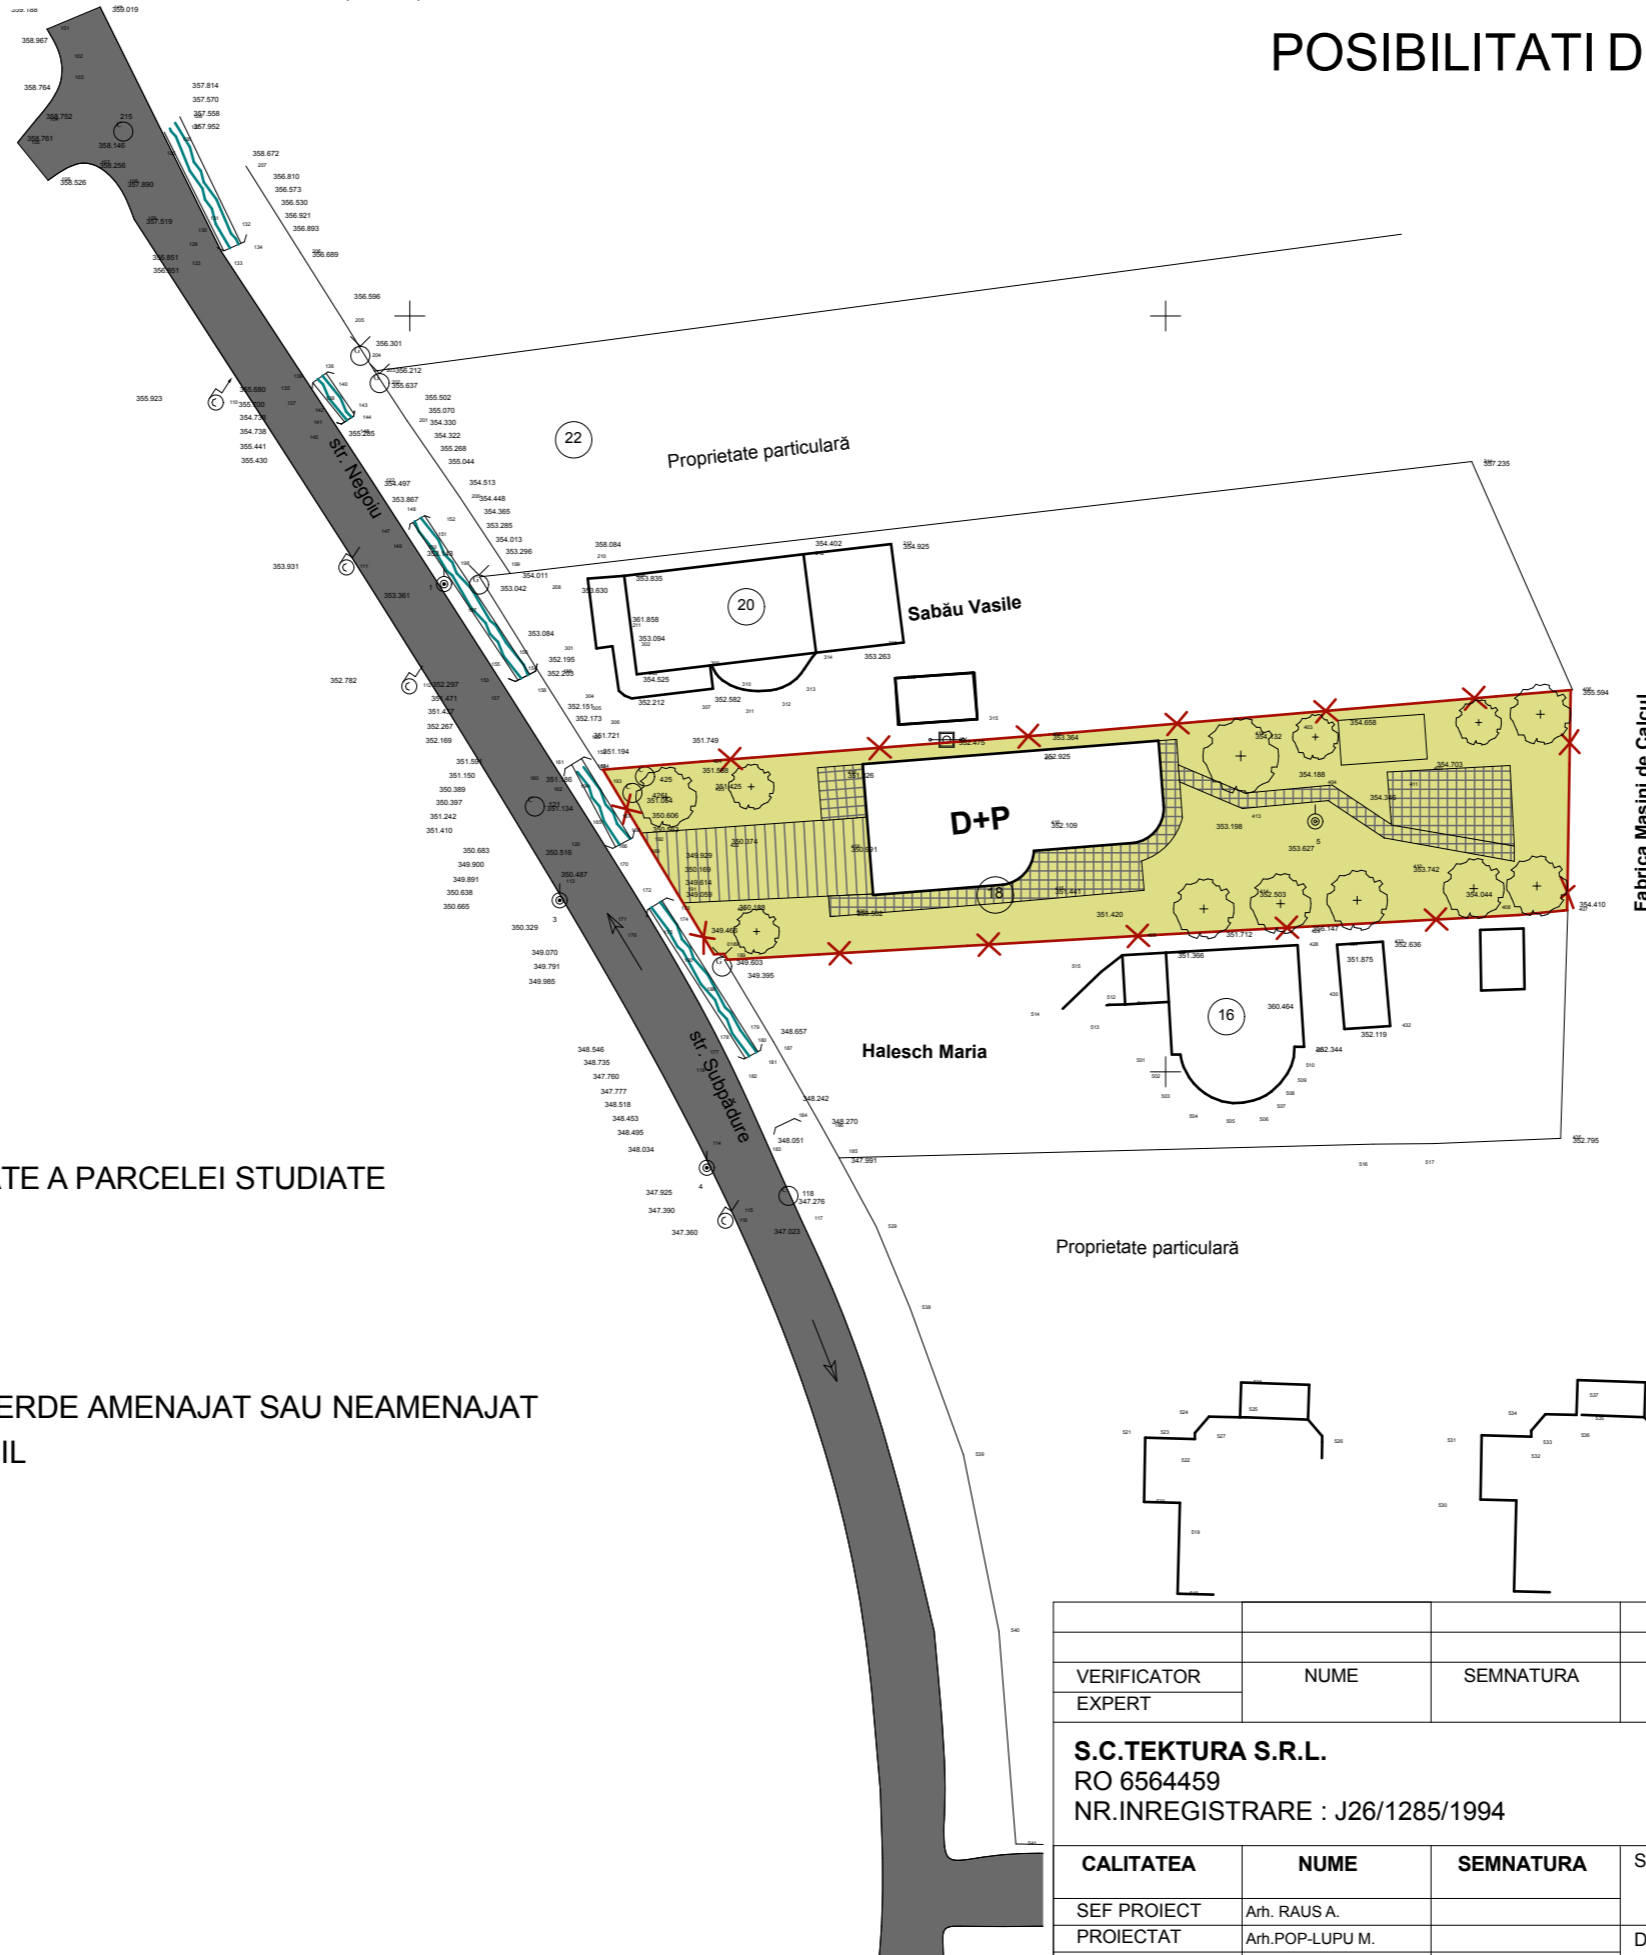



POSSIBILITATI DE MOBILARE URBANISTICA



LEGENDA

I. LIMITE

—X— LIMITA DE PROPRIETATE A PARCELEI STUDIATE

-  CONSTRUCTII PROPUSE
-  TEREN PRIVAT- SPATIU VERDE AMENAJAT SAU NEAMENAJAT
-  DRUM PUBLIC- CAROSABIL
-  PIETONAL
-  SEMICAROSABIL PRIVAT
-  PLANTATII

VERIFICATOR EXPERT	NUME	SEMNTURA	CERINTA	Referat/Expertiza Nr./Data:	
S.C.TEKTURA S.R.L. RO 6564459 NR.INREGISTRARE : J26/1285/1994			BENEFICIARUL: FEKETE GYULA LASZLO DENUMIREA PROIECTULUI: PUD Studiu de amplasament pentru construirea unei case pe parcelarul existent ADRESA: strada Subpadure, fn., TARGU MURES		PLANSA: A5
CALITATEA	NUME	SEMNTURA	SCARA: 1:500	FAZA: PUD	PR.NR.: 22/2014
SEF PROIECT	Arh. RAUS A.		DATA: 06/2015	POSSIBILITATI DE MOBILARE URBANISTICA	
PROIECTAT	Arh.POP-LUPU M.				
DESENAT	Arh.POP-LUPU M.				