


PLAN DE SITUATIE
SCARA 1:1000

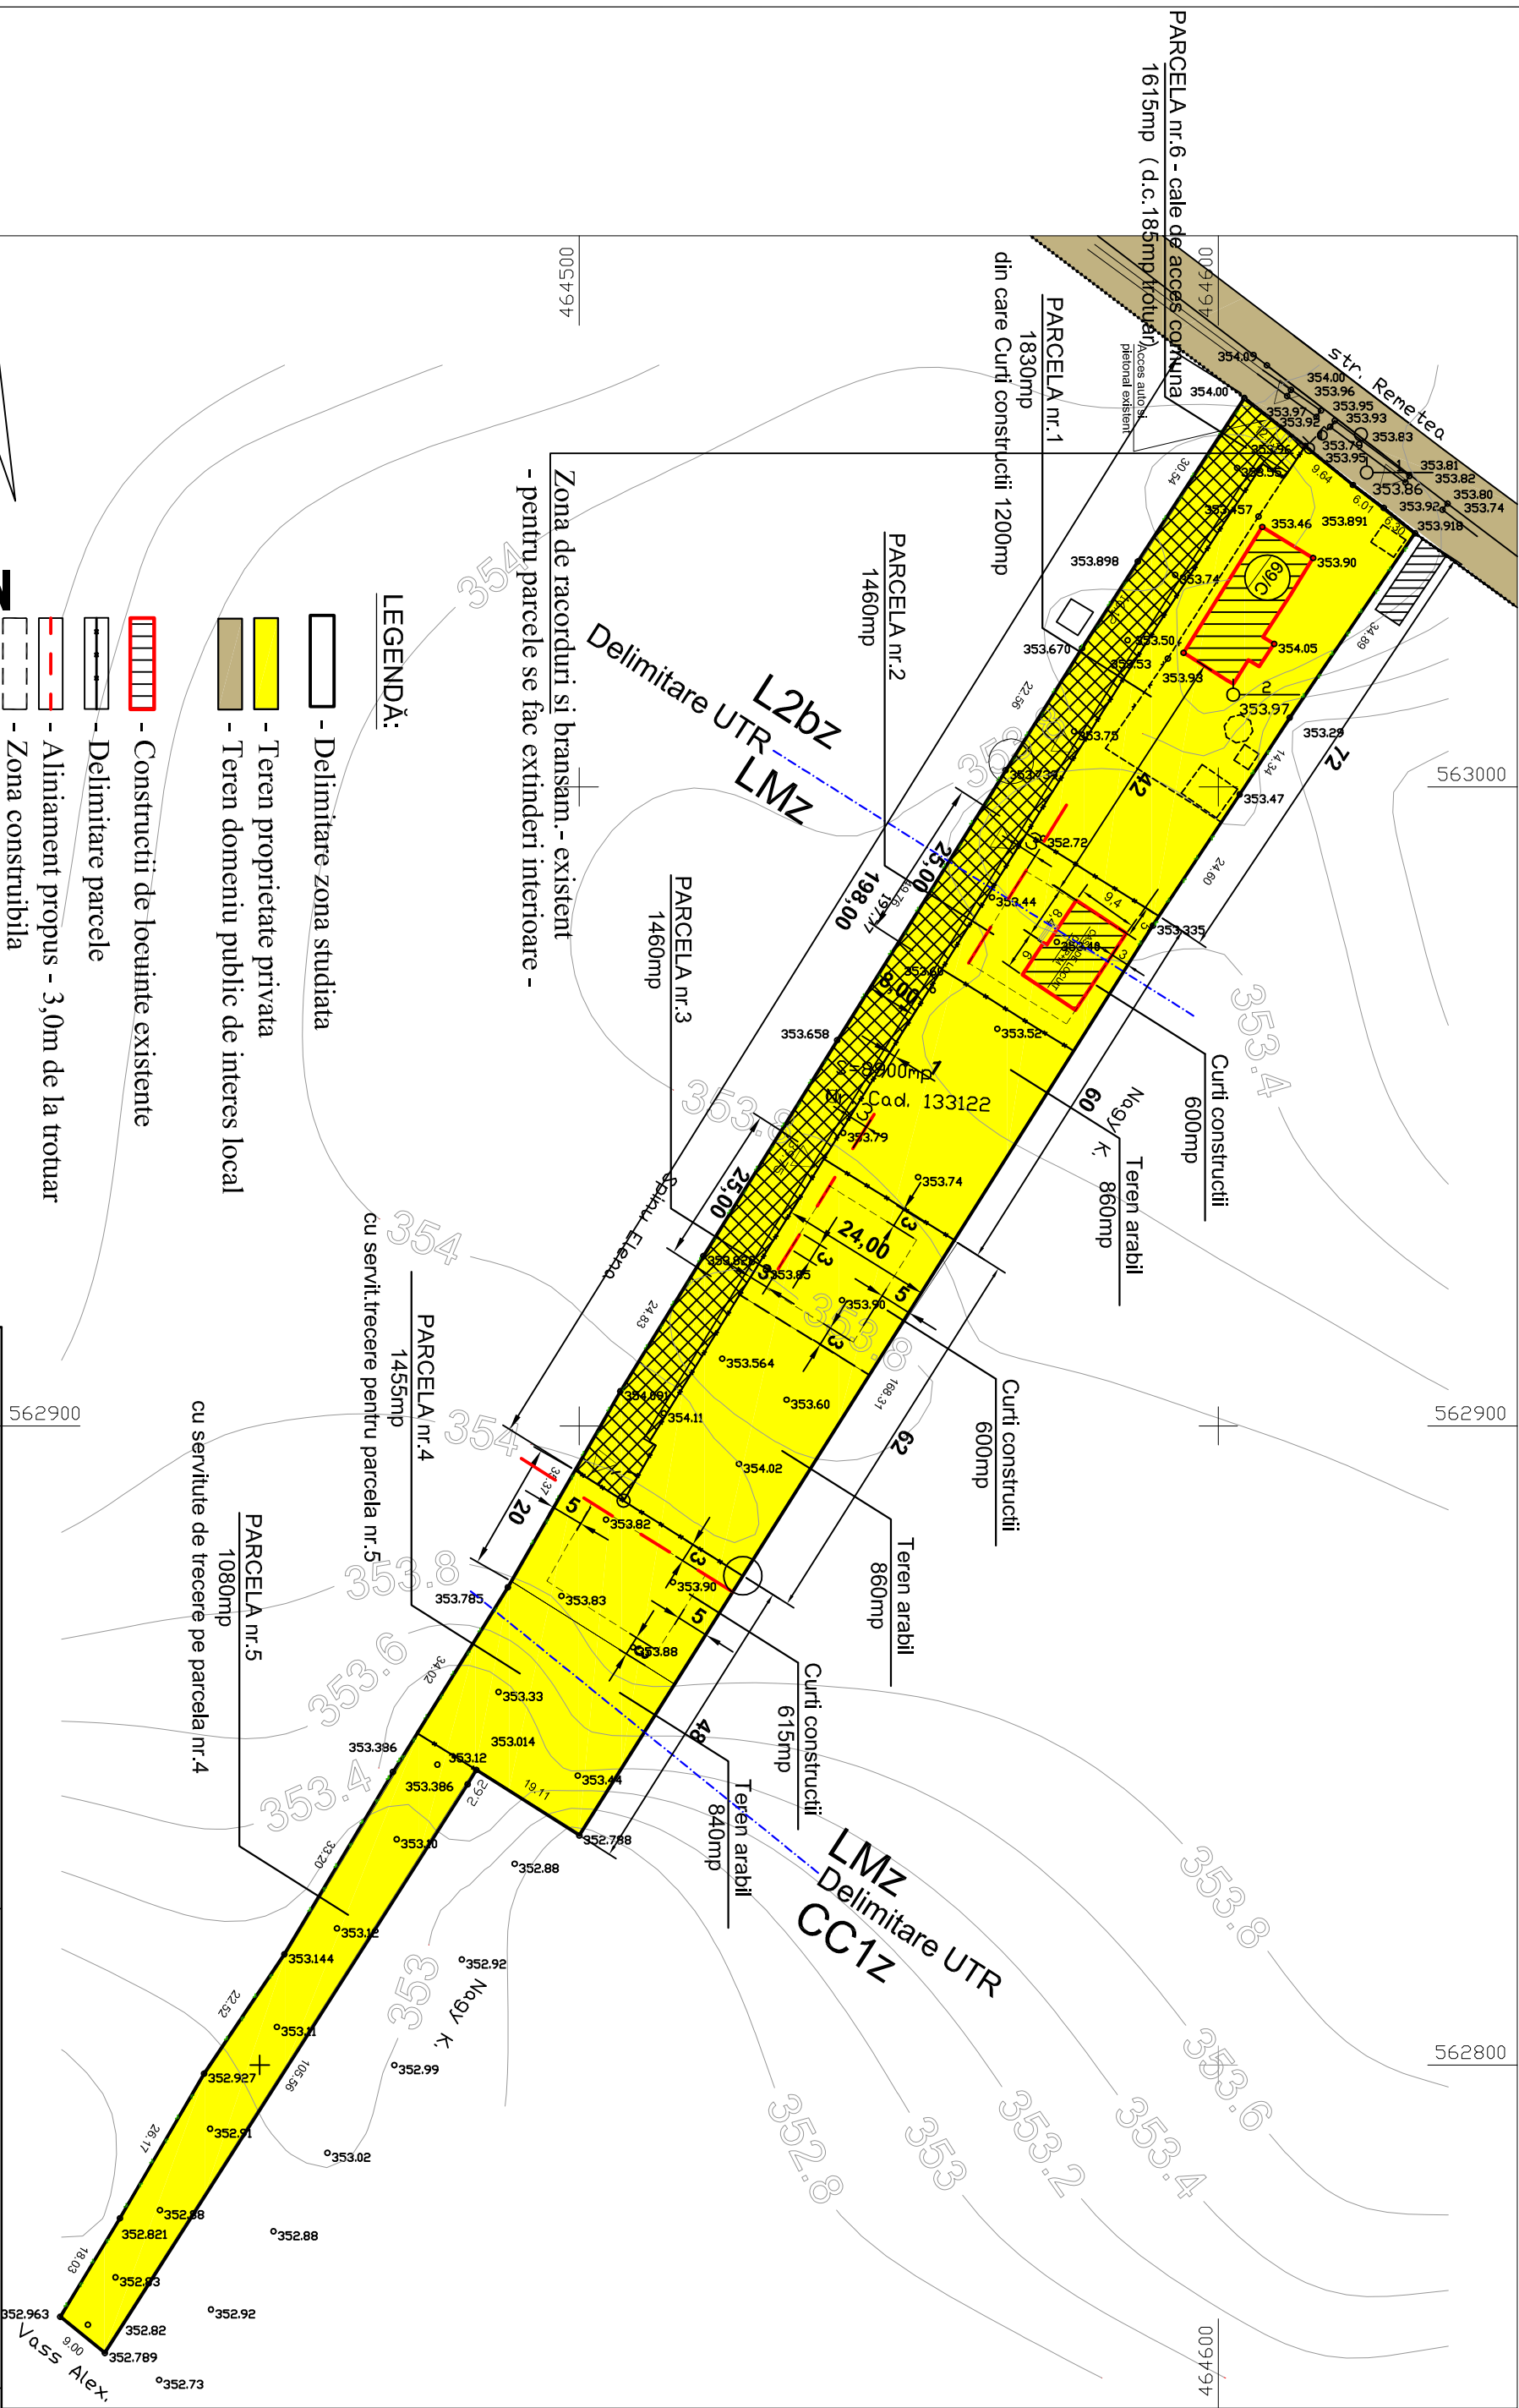

Zona de racorduri si bransam - existent
- pentru parcele se fac extinderi interioare -

LEGENDĂ:

- Delimitare zona studiata
- Teren proprietate privata
- Teren domeniu public de interes local
- Constructii de locuinte existente
- Delimitare parcele
- Aliniament propus - 3,0m de la trotuar
- Zona construabila
- Delimitare UTR-uri conform PUZ "Unirii"
- Cale de acces comuna / lat.7,0m + 1,0m trotuar
- drum / alee semicarosabila in proprietate privata
- Accese in incinte



PROIECTANT GENERAL: S.C. PROSERV PLUS S.R.L. TG. MURES Str. Borzesti, nr. 4, Jud. Mures J 26/595/1992		Beneficiar: CHIRTES NICOLAE DORIN MARCEL si GENTILIA domiciliu: mun. Tg. Mures, str. Remetea, nr. 69/C. PUZ - parcelare / loturi de case loc. Tg. Mures, str. Remetea, nr. 69/C, Jud. Mures		Proiect nr.: 5-07 / 2014
SPECIFICATIE	NUME	SEMNATURA	Scara: 1:1000	Faza: PUZ
SEF PROIECT	arh.urb. Dan FISUS		Data: 06.2015	PLAN REGLEMENTARI JURIDICE
PROIECTAT	arh. Dan FISUS			Plansa nr.: A - 02
DESENAT	arh. Dan FISUS			