


PLAN DE SITUATIE
SCARA 1:1000

- Canaliz. menajera
- Retea apa rece
- LEA
- Cond. gaz Ø90mm / subt.

Nr.crt	Teritoriu aferent	existent mp	%	propus mp	%
1.	Teren liber neconstruit	7100	79,78	4270	47,98
2.	Suprafete edificabile	1120	12,58	1710	19,21
3.	Zone verzi amenajate	680	7,64	1305	14,66
4.	Circulaii carosabile	-	-	1430	16,07
5.	Circulaii pietonale	-	-	185	2,08
	Total incinta	8900	100%	8900	100%

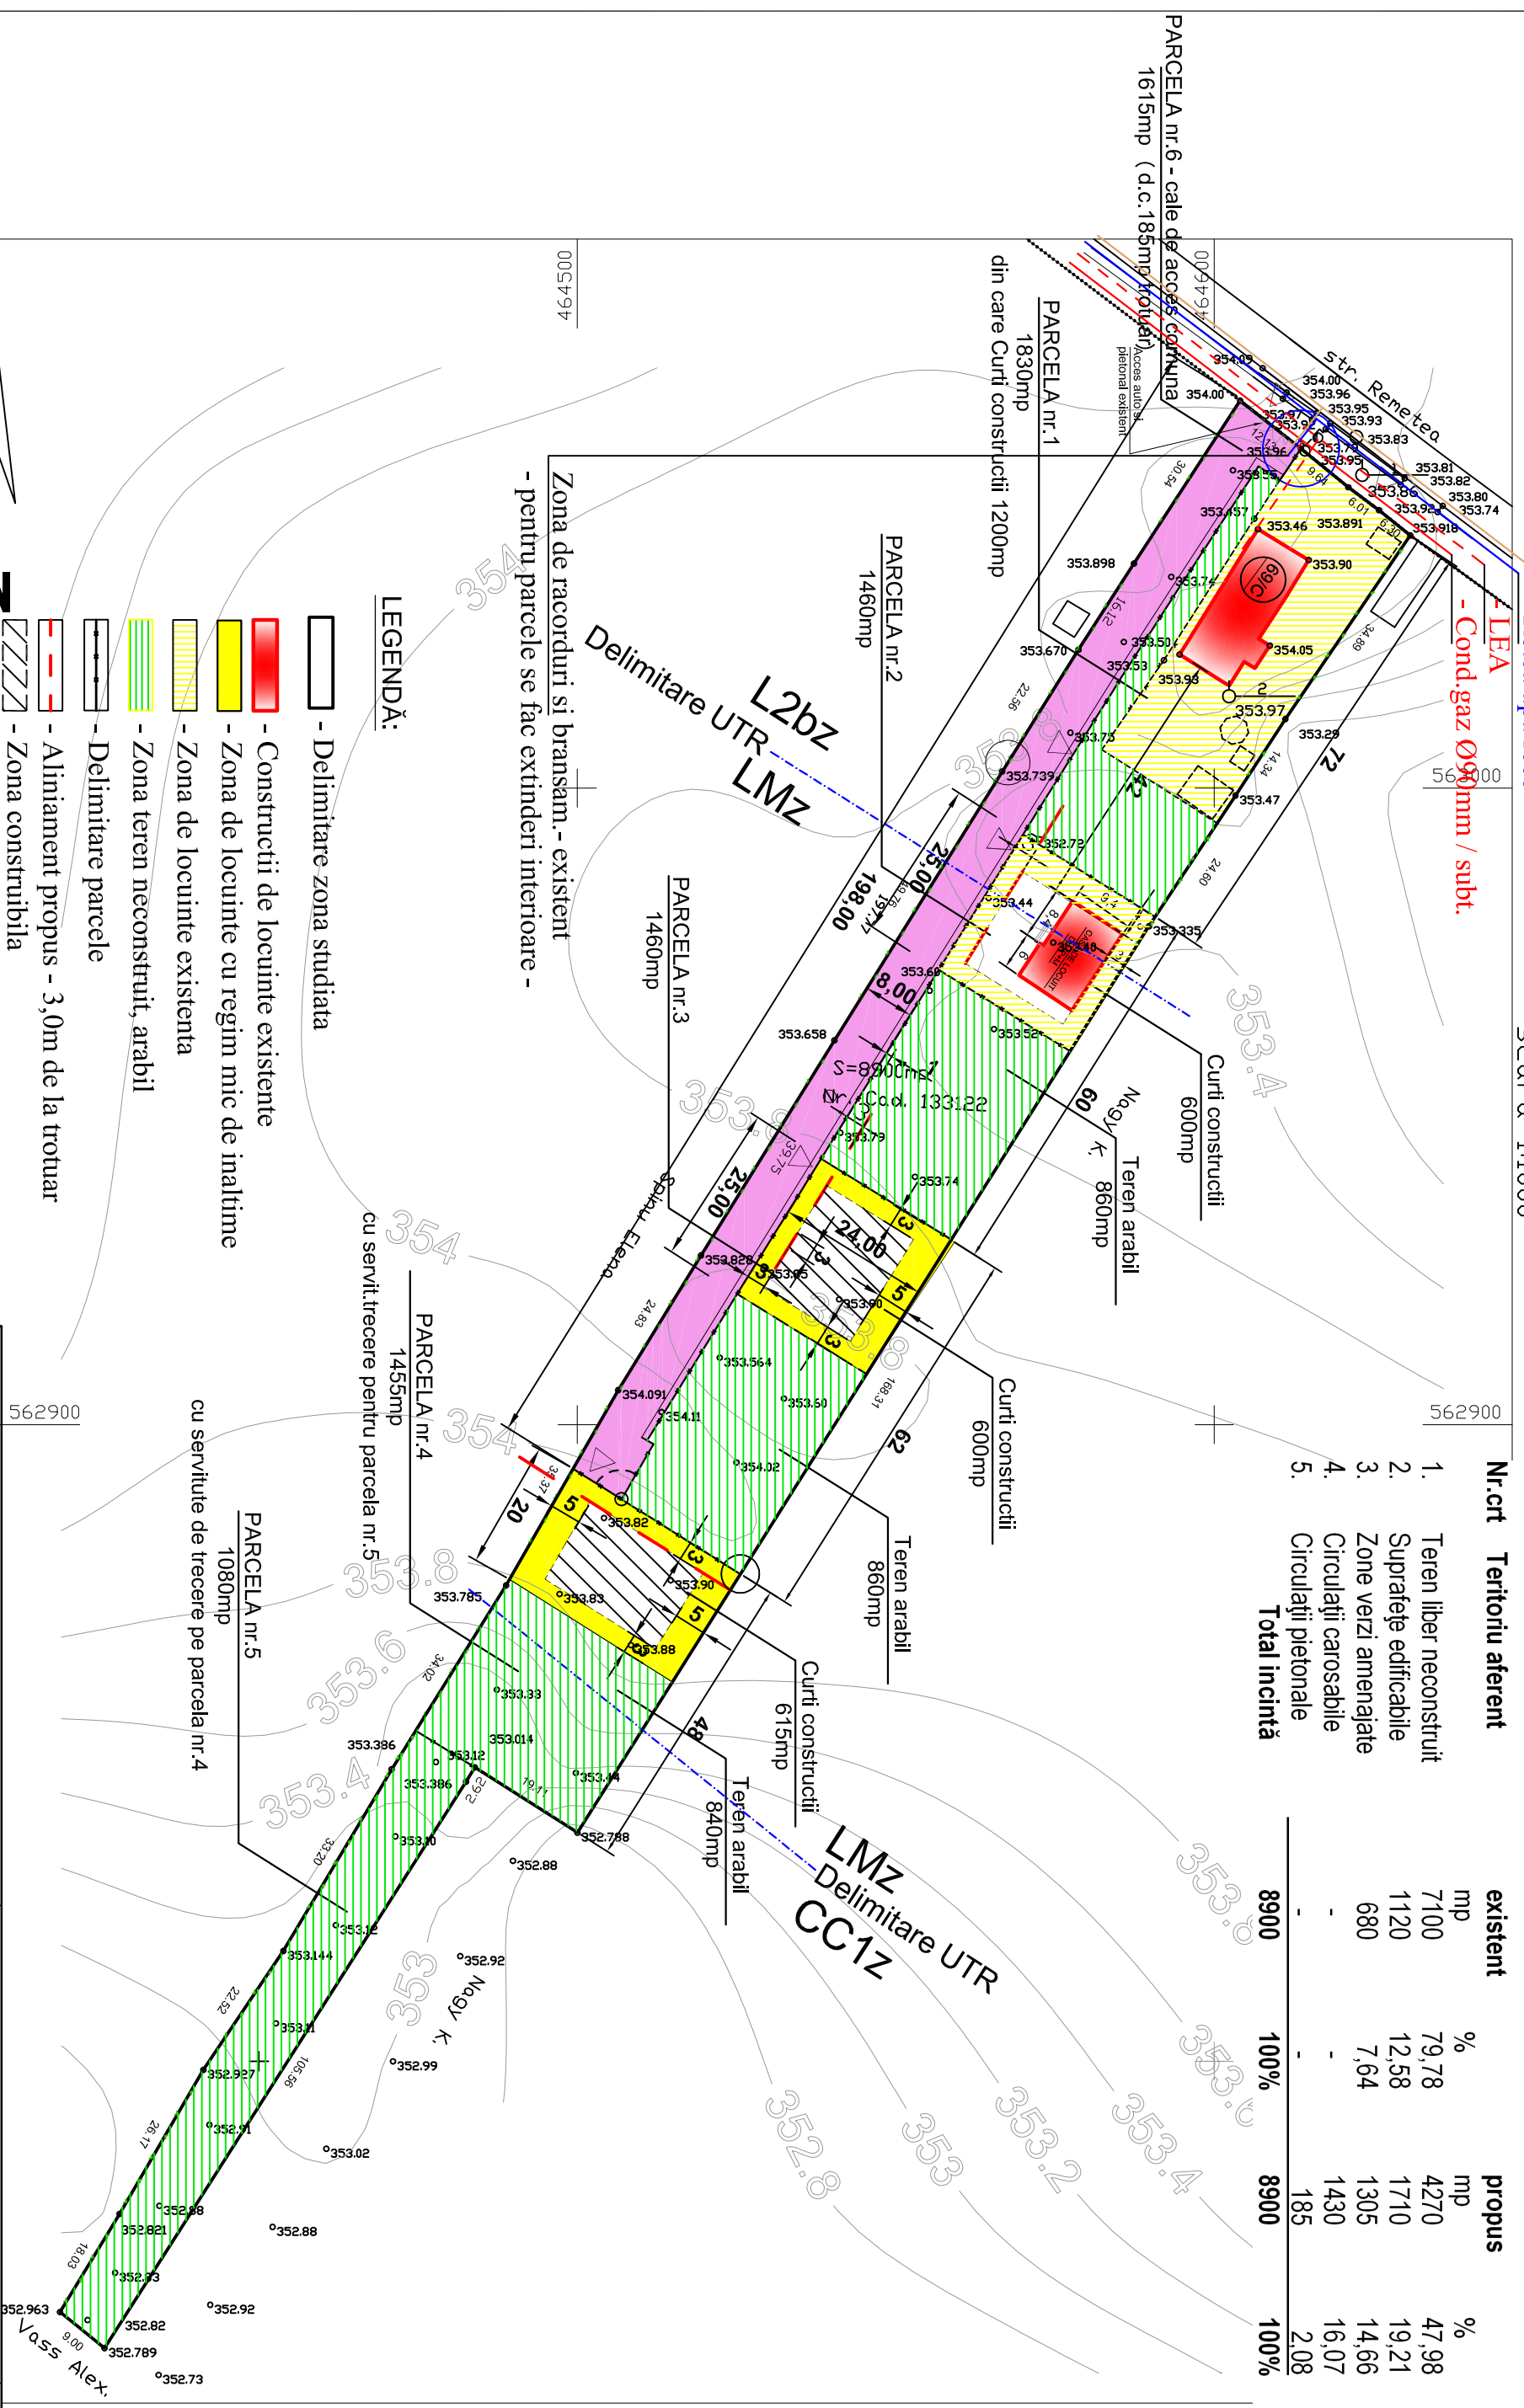

Zona de racorduri si bransam - existent
- pentru parcele se fac extinderi interioare -

LEGENDA:

- Delimitare zona studiata
- Constructii de locuinte existente
- Zona de locuinte cu regim mic de inaltime
- Zona de locuinte existenta
- Zona teren neconstruit, arabil
- Delimitare parcele
- Aliniament propus - 3,0m de la trotuar
- Zona constructibila
- Delimitare UTR-uri conform PUZ "Unirii"
- Cale de acces comuna / lat. 7,0m + 1,0m trotuar
- Accese in incinte



007494

PROIECTANT GENERAL: S.C. PROSERV PLUS S.R.L. TG. MURES Str. Borzești, nr. 4, Jud. Mures J 26/595/1992		Beneficiar: CHIRTES NICOLAE DORIN MARCEL si GENTILIA domiciliu: mun. Tg. Mures, str. Remetea, nr. 69/C. PUZ - parcelare / loturi de case loc. Tg. Mures, str. Remetea, nr. 69/C, Jud. Mures		Proiect nr. 5-07 / 2014
SPECIFICATIE	NUME	SEMNATURA	Scara: 1:1000	Faza: PUZ
SEF PROIECT	arh.urb. Dan FISUS		Data: 06.2015	
PROIECTAT	arh. Dan FISUS			
DESENAT	arh. Dan FISUS			Plansa nr. A - 03