


PLAN URBANISTIC DE DETALIU
Intocmire PUD , studiu de amplasament
pentru construire cladire comerciala, Targu
Mures, str. Gheorghe Doja, nr.198
REGLEMENTARI URBANISTICE

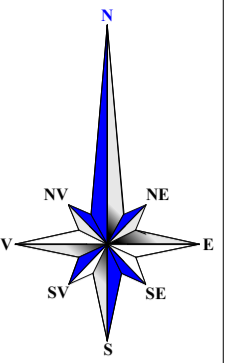

LEGENDA

A. LIMITE :

- LIMITA ZONEI STUDIATE
- ✕ LIMITA PROPRIETATE

B. REGLEMENTARI:

- FOND CONSTRUIT
- ALINIAMENT EXISTENT MENTINUT

C. CAI DE COMUNICATIE:


- CAROSABIL
- PIETONAL
- ▬▬▬▬▶ ACESE CAROSABILE DE INTERVENTIE SI DESERVIRE
- ▶ ACCES PIETONAL

D. AMENAJARI PEISAGERE:

- PLANTATII SPATII VERZI AMENAJATE PROPUSE

E. CONFIGURATIA FUNCTIONALA A ZONEI:

- SPATII PENTRU COMERT/SERVICII/SHOWROOM
- CAROSABIL SI PARCAJE PE DOMENIUL PRIVAT

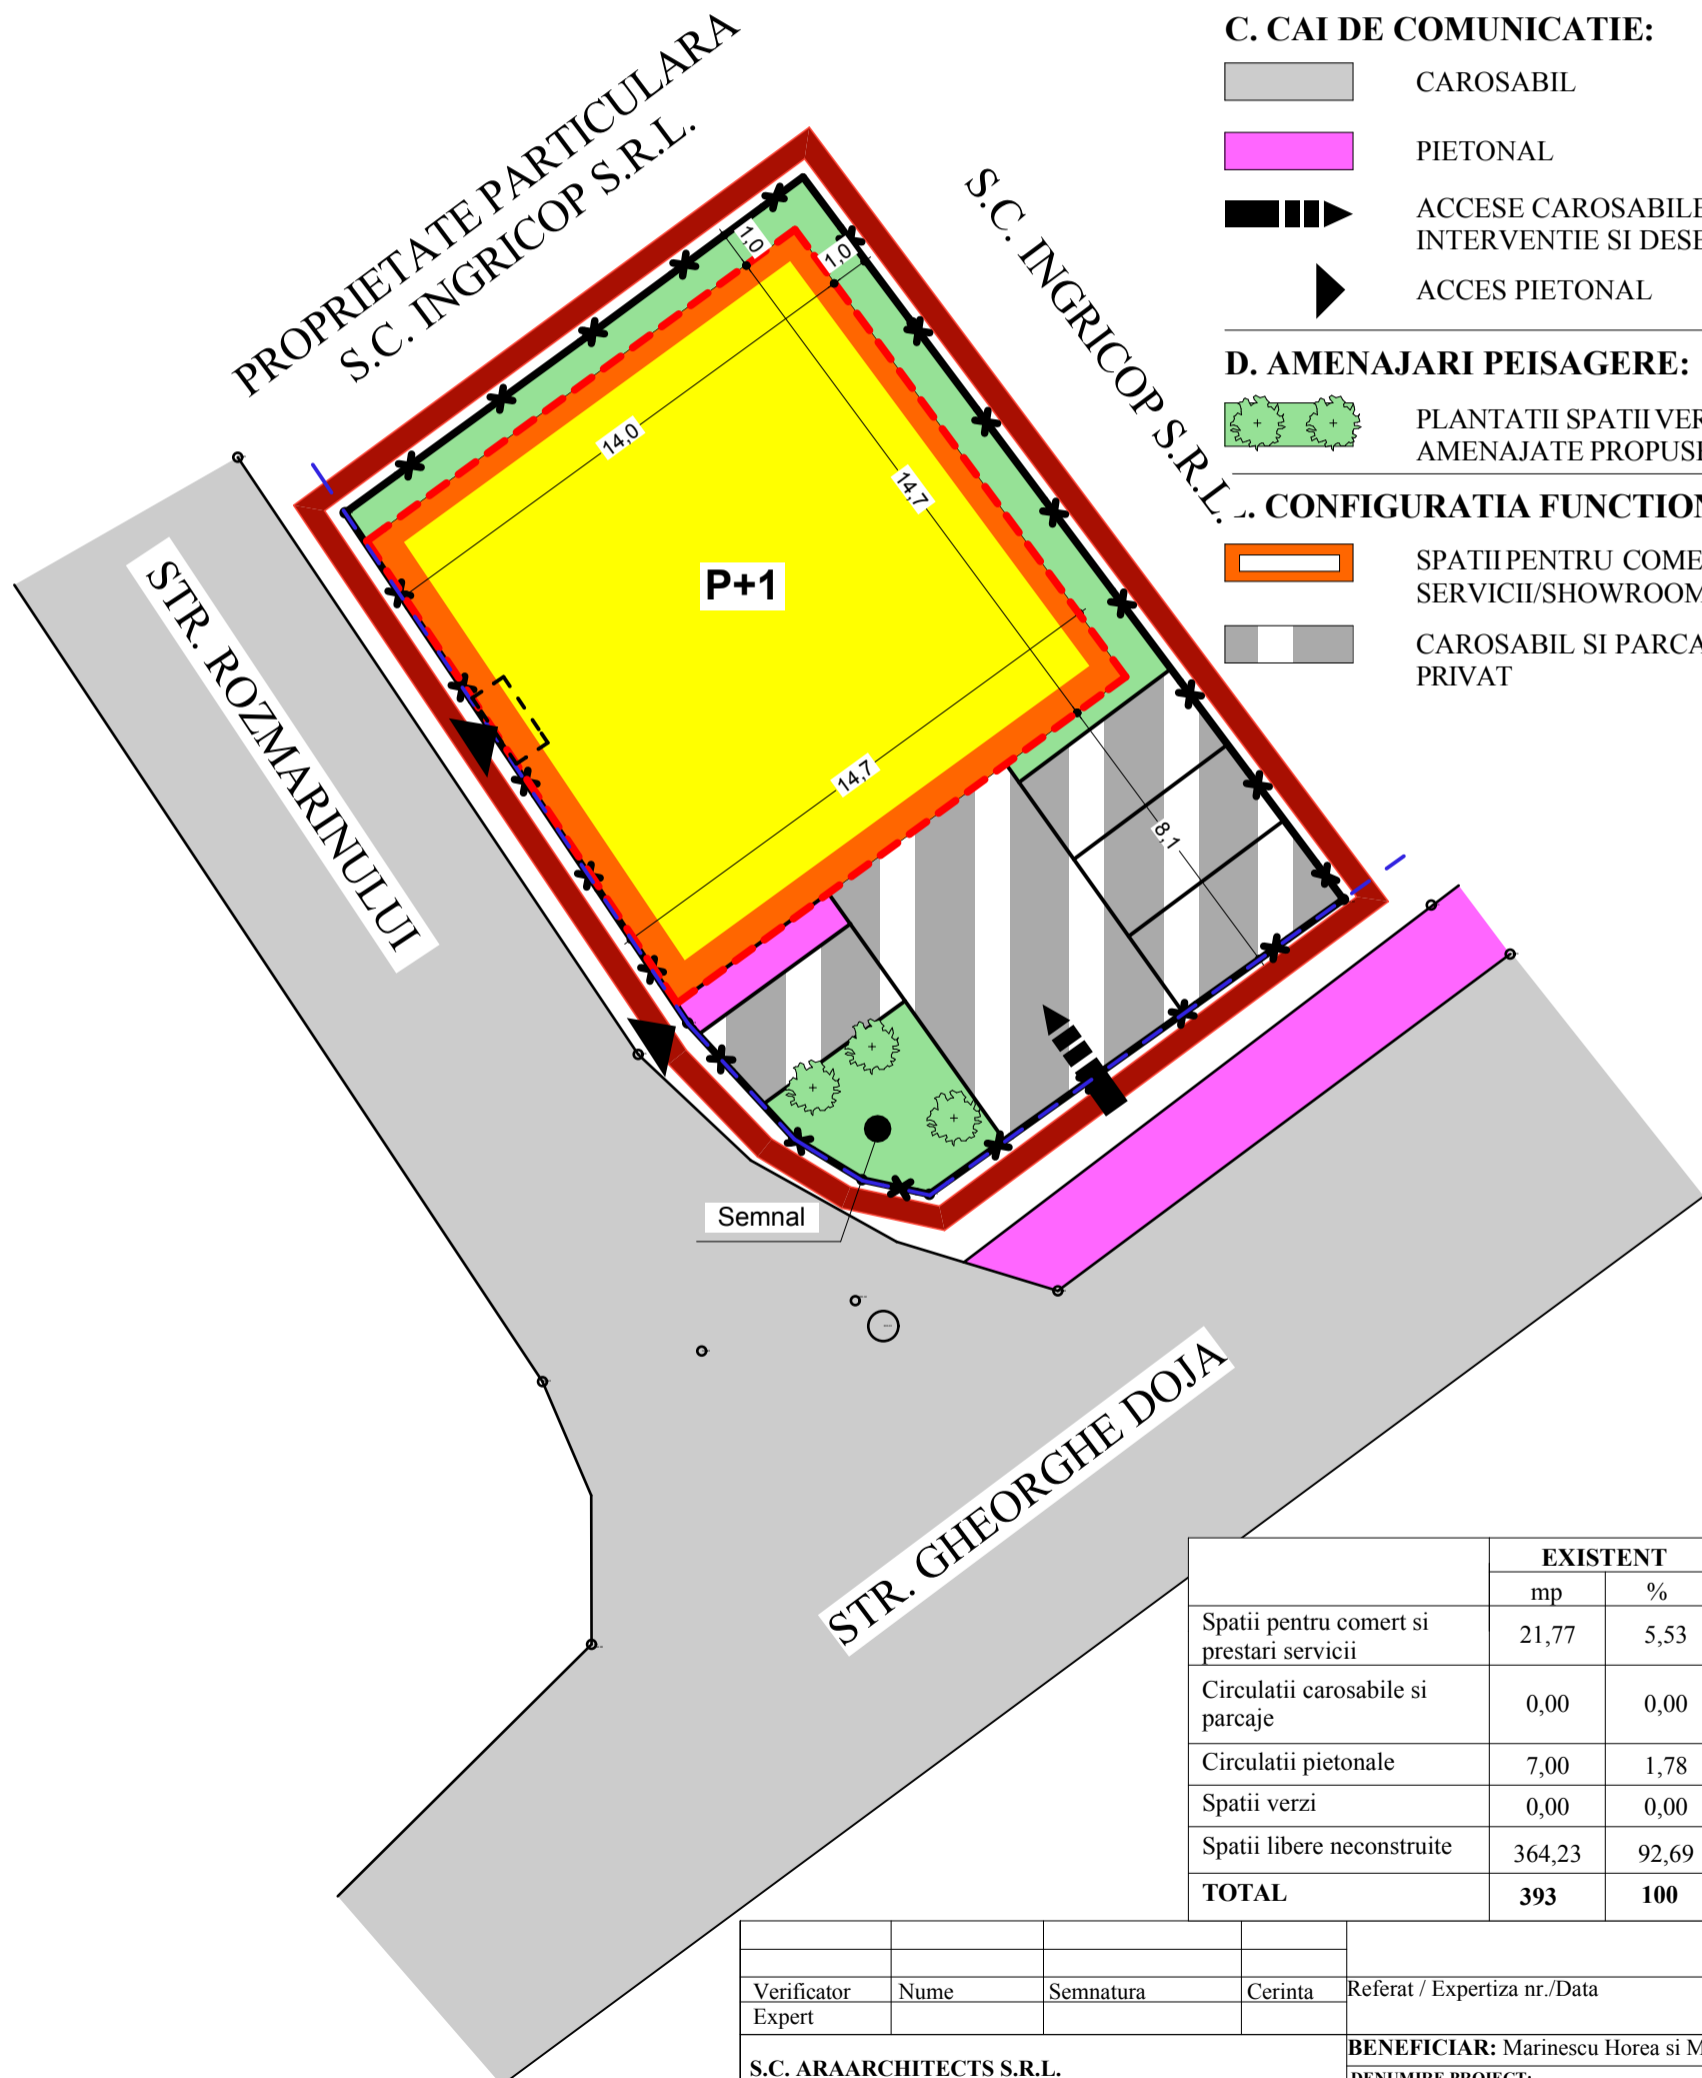

	EXISTENT		PROPUS	
	mp	%	mp	%
Spatii pentru comert si prestari servicii	21,77	5,53	211,13	53,72
Circulatii carosabile si parcaje	0,00	0,00	97,57	24,82
Circulatii pietonale	7,00	1,78	5,00	1,27
Spatii verzi	0,00	0,00	79,30	20,19
Spatii libere neconstruite	364,23	92,69	0,00	0,00
TOTAL	393	100	393	100

Verificator	Nume	Semnatura	Cerinta	Referat / Expertiza nr./Data
Expert				
S.C. ARAARCHITECTS S.R.L. RO 15436513 NR.INREGISTRARE : J26/558/2003				BENEFICIAR: Marinescu Horea si Marinescu Ana DENUMIRE PROIECT: INTOCMIRE PUD, STUDIU DE AMPLASAMENT PENTRU CONSTRUIRE CLADIRE COMERCIALA, TG. MURES, STR. GHE. DOJA, NR. 198 FAZA: PUD
Calitatea	Nume	Semnatura	Scara	Plansa A2 PR. NR. 10/2014
Sef proiect	Arh.RAUS ADRIANA		1:200	
Proiectat	Arh.RAUS ADRIANA		Data	
Desenat	Arh.stag. Borsa S.		2014	
REGLEMENTARI URBANISTICE				