



PUZ - STABILIRE REGLEMENTARI PT. RECONFORMARE CLADIRE
 CU FUNCTIUNEA DE SERVICII ALIMENTATIE PUBLICA
 SI CONSTRUIRE ANEXE NECESARE FUNCTIONARII
 MUN. TG-MURES - JUD. MURES

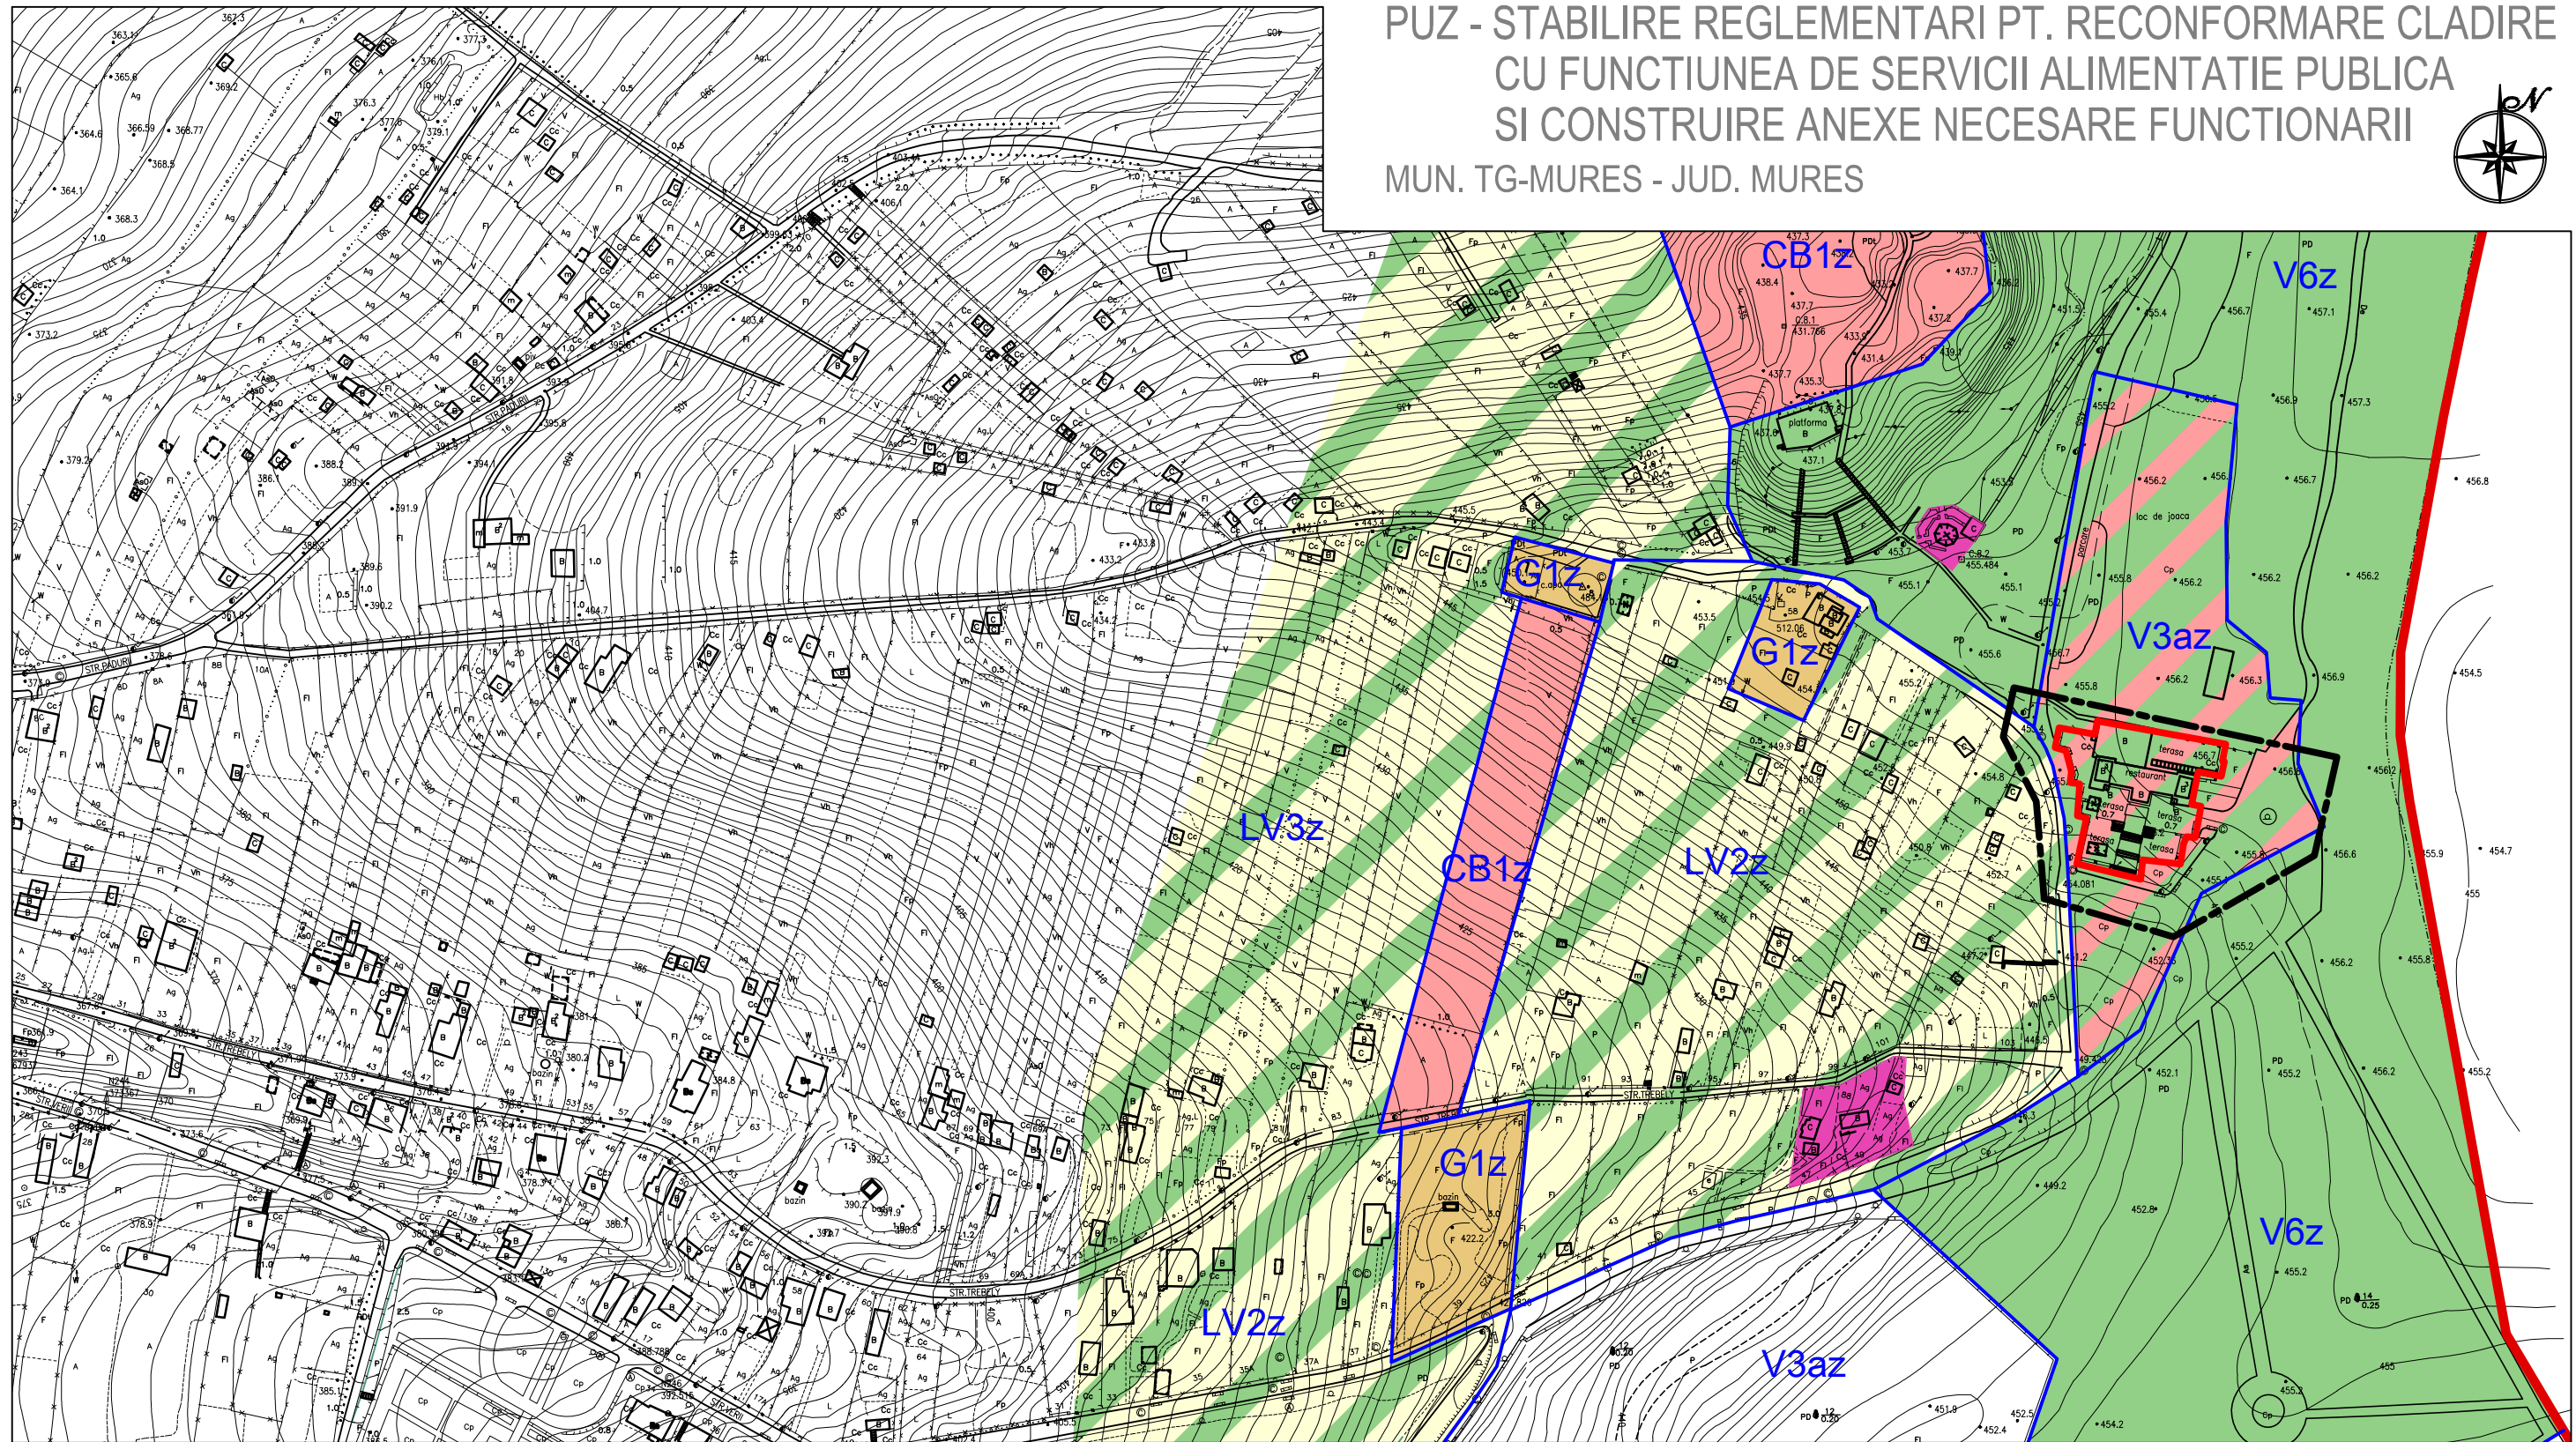

LEGENDA:

- LIMITA INTRAVILAN TG. MURES
- LIMITA ZONA STUDIATA
- LIMITA TEREN PROPRIETATE S.C. MEERU INVESTMENT S.R.L.
- LIMITE U.T.R. CONFORM P.U.Z. CORNESTI
- Lv2z_Lv3z - LOCUINTE PE VERSANTI
- CB1z - SERVICII
- G1z - GOSPODARIE COMUNALA
- V6z - ZONA DE PADURI, AGREMENT
- V3az - ZONA BAZE DE AGREMENT, PARCURI DE DISTRACTIE

Prezenta plansa este proprietatea intelectuala a S.C. ARHITECTON S.R.L.Reproducerea totala sau partiala fara acordul proiectantului este interzisa si se sanctioneaza conform legii

| | | | | |
|--|---------------------|---|-------------------|--|
|  S.C. ARHITECTON S.R.L. str. Revolutiei nr. 22, Tg-Mures-RO tel/fax: 0265-217822 J26-1100-2002 - R15097611 arhitectonpro@yahoo.com | | BENEFICIAR S.C. MEERU INVESTMENT S.R.L. Str. Revolutiei Nr. 13, Mun. Tg.-Mures, Jud. Mures | | PROIECT NR. 415A/2015 |
| Specificatie | Nume | Semnatura | SCARA: 1:2500 | FAZA DE PR.: P.U.Z. |
| Coordonator urbanism | arh. Kovacs Angela | | DATA: 02. 2016 | DENUMIRE PROIECT STABILIRE REGLEMENTARI PT. RECONFORMARE CLADIRE CU FUNCTIUNEA DE SERVICII ALIMENTATIE PUBLICA SI CONSTRUIRE ANEXE NECESARE FUNCTIONARII Str. Verii Nr. 55, Mun Tg. Mures, Jud. Mures |
| Intocnit | th.pr. Galfi Ildiko | | | |
| Desenat | th.pr. Galfi Ildiko | | | PLANSA NR. A.03 |