


PUZ - STABILIRE REGLEMENTARI PT. RECONFORMARE CLADIRE
 CU FUNCTIUNEA DE SERVICII ALIMENTATIE PUBLICA
 SI CONSTRUIRE ANEXE NECESARE FUNCTIONARII
 MUN. TG-MURES - JUD. MURES

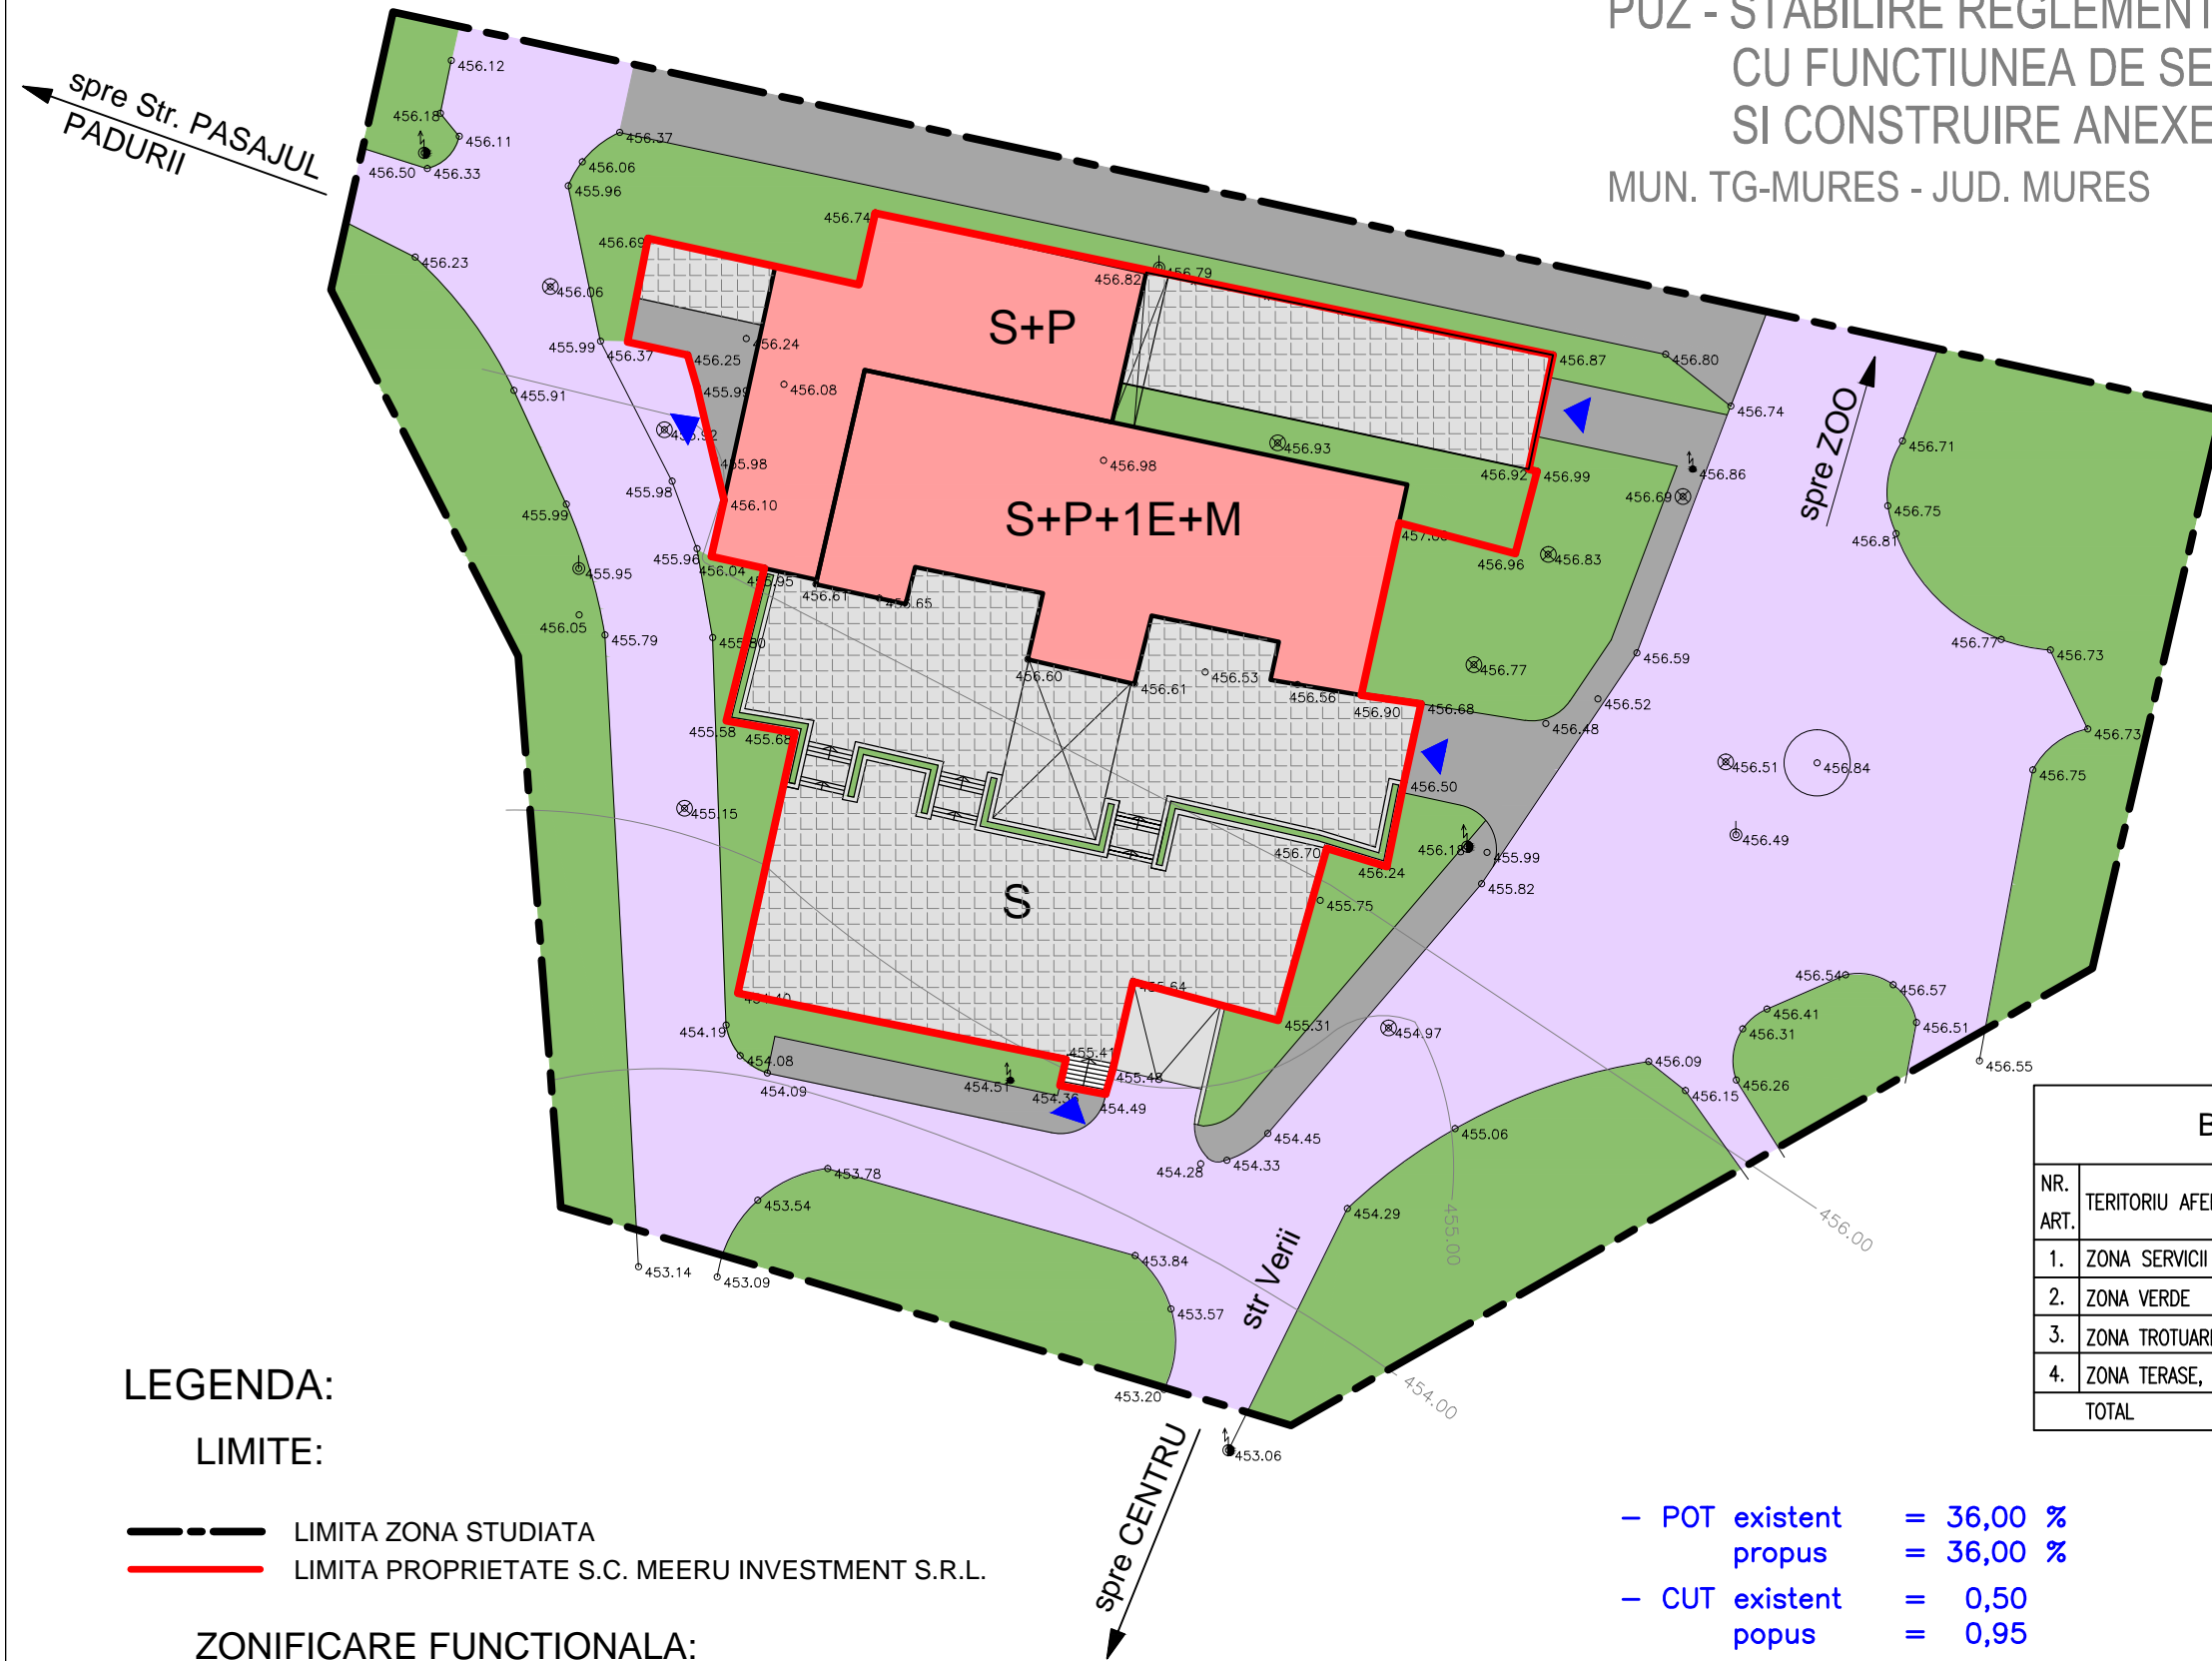

LEGENDA:

LIMITE:

- LIMITA ZONA STUDIATA
- LIMITA PROPRIETATE S.C. MEERU INVESTMENT S.R.L.


ZONIFICARE FUNCTIONALA:

- ZONA SERVICII ALIMENTATIE PUBLICA SI ANEXE
- ZONA CAI DE COMUNICATIE RUTIERA SI AMENAJARI AFERENTE
- ZONA VERDE
- ZONA TERASE, PLATFORME PIETONALE, JARDINIERE
- ZONA TROTUARE, PLATFORME CAROSABILE

BILANT TERITORIAL ZONA STUDIATA					
NR. ART.	TERITORIU AFERENT	EXISTENT		PROPUS	
		mp	%	mp	%
1.	ZONA SERVICII ALIMENTATIE PUBLICA SI ANEXE	805,00	35,14	805,00	35,14
2.	ZONA VERDE	8,10	0,35	124,15	5,42
3.	ZONA TROTUARE, PLATFORME CAROSABILE	52,83	2,31	44,53	1,94
4.	ZONA TERASE, PLATFORME PIETONALE	1425,07	62,20	1317,32	57,50
TOTAL		2291,00	100	2291,00	100

- POT existent = 36,00 %
- POT propus = 36,00 %
- CUT existent = 0,50
- CUT propus = 0,95

Prezenta plansa este proprietatea intelectuala a S.C. ARHITECTOR S.R.L.Reproducerea totala sau partiala fara acordul proiectantului este interzisa si se sanctioneaza conform legii

 S.C. ARHITECTOR S.R.L. str. Revolutiei nr. 22, Tg-Mures-RO tel/fax: 0265-217822 J26-1100-2002 - R15097611 arhitectonpro@yahoo.com		BENEFICIAR S.C. MEERU INVESTMENT S.R.L. Str. Revolutiei Nr. 13, Mun. Tg.-Mures, Jud. Mures		PROIECT NR. 415A/2015	
Specificatie Coordonator urbanism Intocmit Desenat	Nume arh. Kovacs Angela th.pr. Galfi Ildiko th.pr. Galfi Ildiko	Semnatura	SCARA: 1:500 DATA: 02. 2016	DENUMIRE PROIECT STABILIRE REGLEMENTARI PT. RECONFORMARE CLADIRE CU FUNCTIUNEA DE SERVICII ALIMENTATIE PUBLICA SI CONSTRUIRE ANEXE NECESARE FUNCTIONARII Str. Verii Nr. 55, Mun Tg. Mures, Jud. Mures DENUMIRE PLANSA PLAN DE REGLEMENTARI URBANISTICE - ZONIFICARE	FAZA DE PR.: P.U.Z. PLANSA NR. A.06