








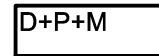
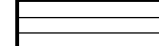
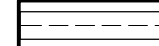
PUZ PLAN URBANISTIC ZONAL

INTRODUCERE IN INTRAVILAN SI REGLEMENTARE ZONA IN SCOPUL CONSTRUIRII A DOUA CASE UNIFAMILIALE

Tg. Mures, str. Viile Dealul Mic f.n.








 






5) reglementari edilitare


LEGENDA

-  LIMITA INTRAVILAN EXISTENT CONF.PUG APROBAT (HCLM 257/19.12.2002)
-  LIMITA ZONEI STUDIATE
-  LIMITA PROPRIETATI STUDIATE (2800,0 mp)
-  ZONA DE LOCUIT EXISTENT
-  STR. VIILE DEALUL MIC
-  PODET B.A. EXISTENT PESTE PARAU
- * REGLEMENTARI PROPUSE**
-  LIMITA INTRAVILANULUI PROPOS
-  CASE DE LOCUIT PROPUSE IN REGIM D+P+M
-  TROTUAR PROPOS
-  STRADA LOCALA MODERNIZATA (9,0 m)



* REGLEMENTARI EDILITARE

-  LEA 0,4kV EXISTENT
-  LEA 20kV EXISTENT
-  RACORDARE LEA 0.4kV PROPOS
-  POST DE TRANSFORMARE EXISTENT
-  CANAL UNITAR EXISTENT
-  CONDUCTA DE APA POTABILA EXISTENTA
-  BRANSAMENT APA POTABILA PROPOS
-  CONDUCTA DE IMPURITATI APARTINAND SNGN ROMGAZ EXISTENTA
-  CONDUCTA DE DISTRIBUTIE GAZ EXISTENTA
-  STATIE DE EPURARE MECANO-BIOLOGICA PROPUA
-  FANTANA PROPUA
-  ZONA DE PROTECTIE LEA SI GAZ
-  DRUM DE DESERVIRE PENTRU INTRETINERE ALBIE
-  REGULARIZARE CURS DE APA SI ALBIE AMENAJATA, PARAU ROKA

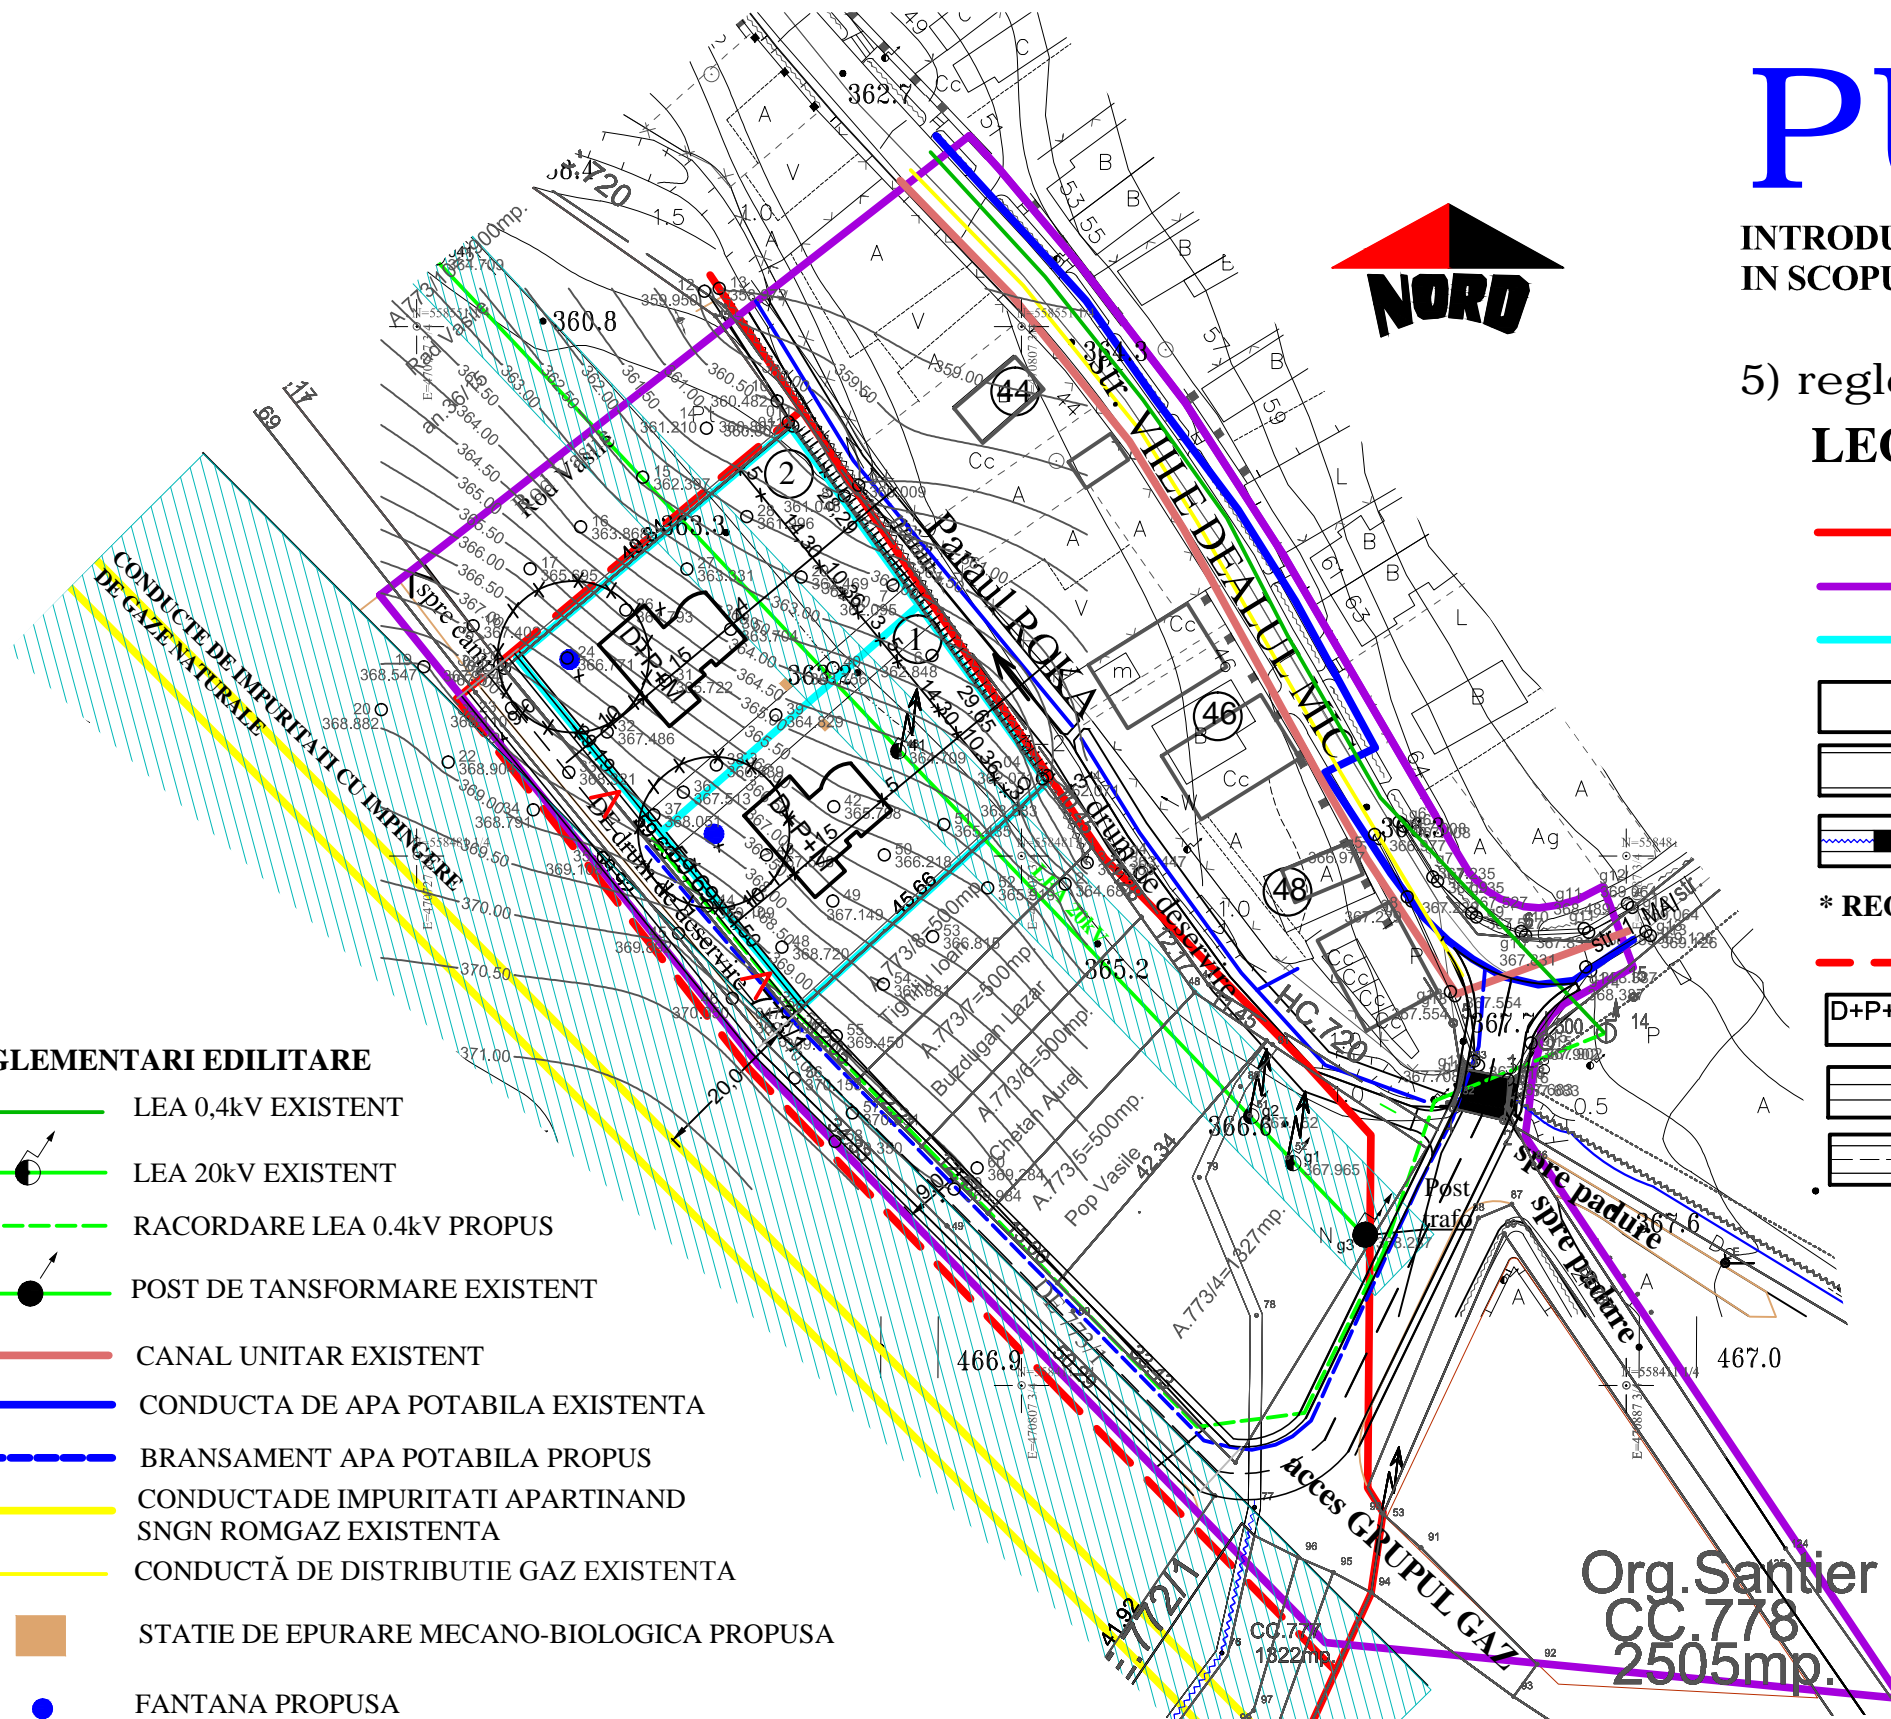

Org. Sanctier
CC. 778
2505mp.

S.C. "PROIECT" S.R.L.			Beneficiari:		
TG. MUREȘ			HIDEG IOAN FLORIN SI SOTIA		
J26-621-1991			Tg. Mures, str. PETRU DOBRA NR. 47/9		
			MAN LASZLO SI SOTIA		
Director	cons. jr. Simó I.	Sc:	INTRODUCERE IN INTRAVILAN SI REGLEMENTARE ZONA IN SCOPUL CONSTRUIRII A DOUA CASE UNIFAMILIALE Tg. Mures, str. Viile Dealul Mic f.n.	Pr.nr.	
Sef proiect	arh. Keresztes G.	1:1000		103.0/2014	
Desenat	teh. Gyeresi M.	DATA 2015		Faza PUZ	
				REGLEMENTARI EDILITARE	Pl.nr. 5