

PLAN URBANISTIC DE DETALIU

STABILIRE REGLEMENTARI URBANISTICE

CONSTRUIRE CASA DE LOCUIT

str. ZENO VANCEA f.nr. TG.MURES


SITUATIA EXISTENTA

LEGENDA

- LIMITE**
- — — — — LIMITA ZONEI STUDIATE
 - × × × × × LIMITA DE PROPRIETATE

ZONIFICARE FUNCTIONALA

- TERENURI AGRICOLE
- ZONA CAI DE COMUNICATIE RUTIERA SI AMENAJARI AFERENTE

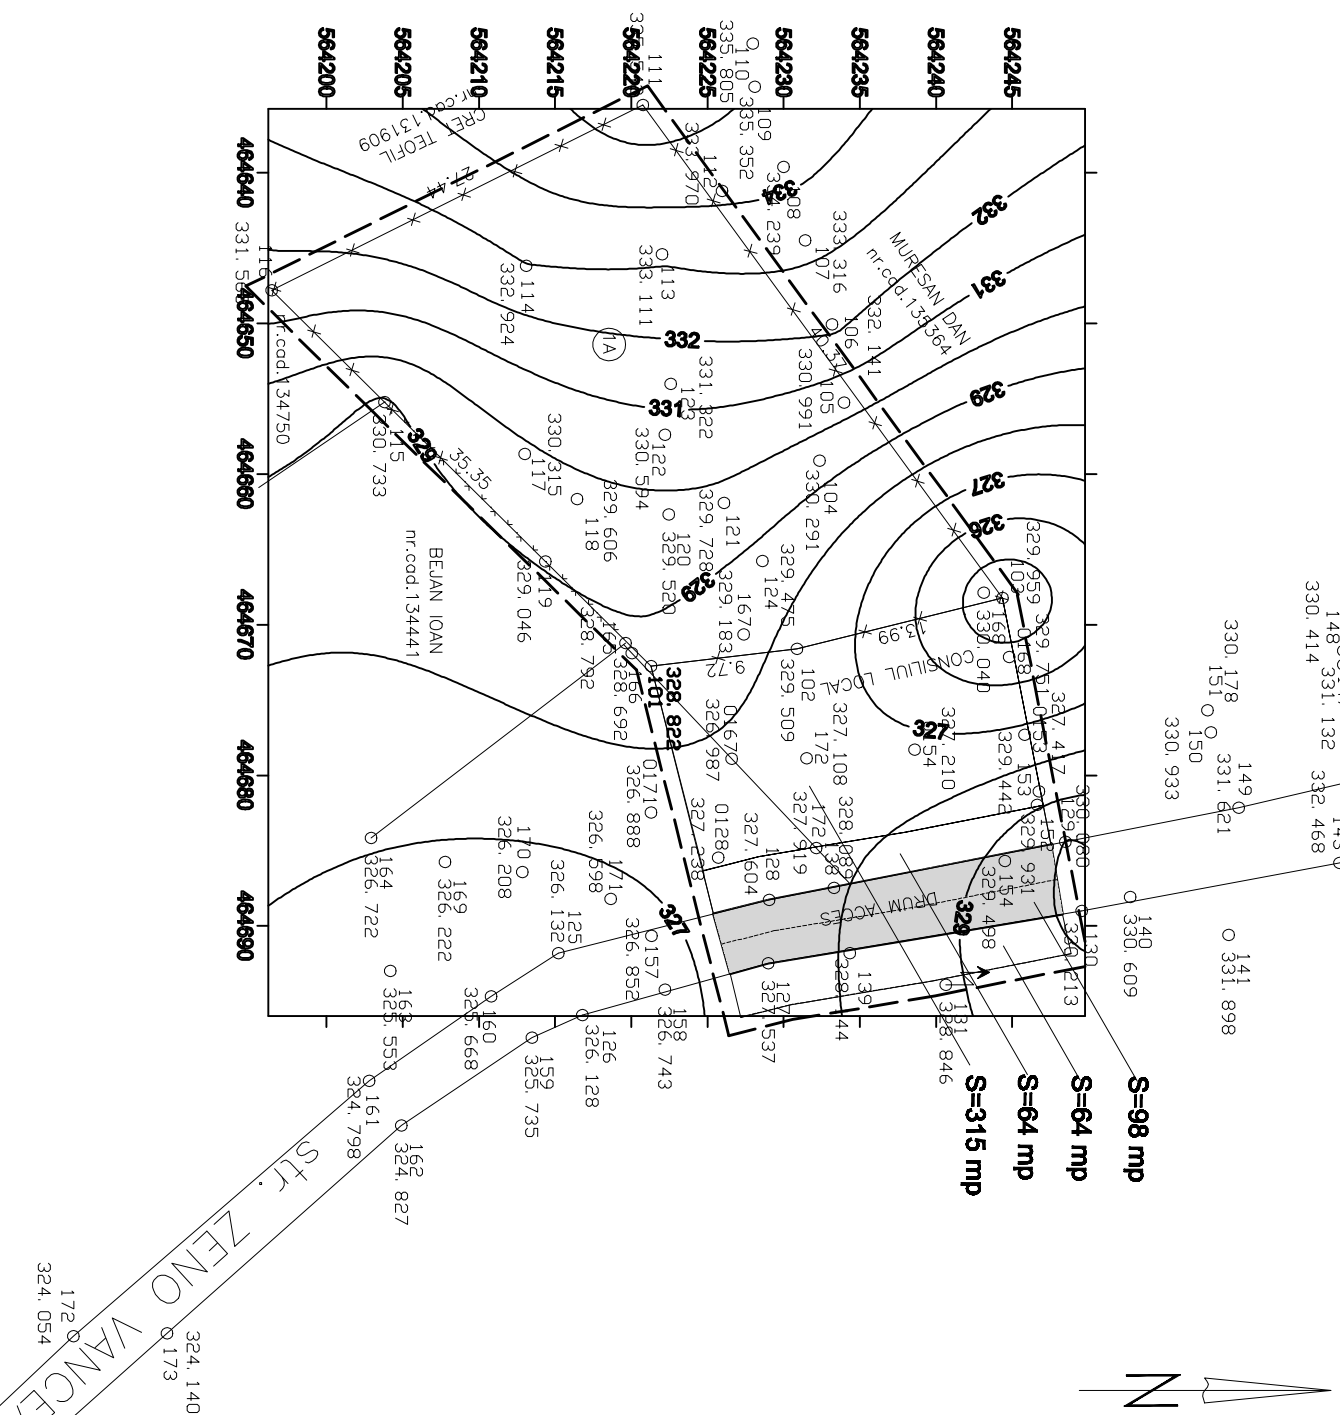

sc VIA MODUL srl C.U.I. 14357551 J26 / 900 / 2001 TG.MURES	PLAN URBANISTIC DE DETALIU STABILIRE REGLEMENTARI URBANISTICE CONSTRUIRE CASA DE LOCUIT str. ZENO VANCEA f.nr. TG.MURES	PR.NR. 698 tr. III 2014
Pr. arh. MARIA DRAGOTA TNA nr. 515	SITUATIA EXISTENTA SC. 1 : 500	FAZA PUC PL. A/2a