
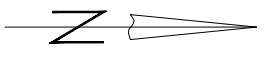


PLAN URBANISTIC DE DETALIU

STABILIRE REGLEMENTARI URBANISTICE

CONSTRUIRE CASA DE LOCUIT

str. ZENO VANCEA f.nr. TG.MURES

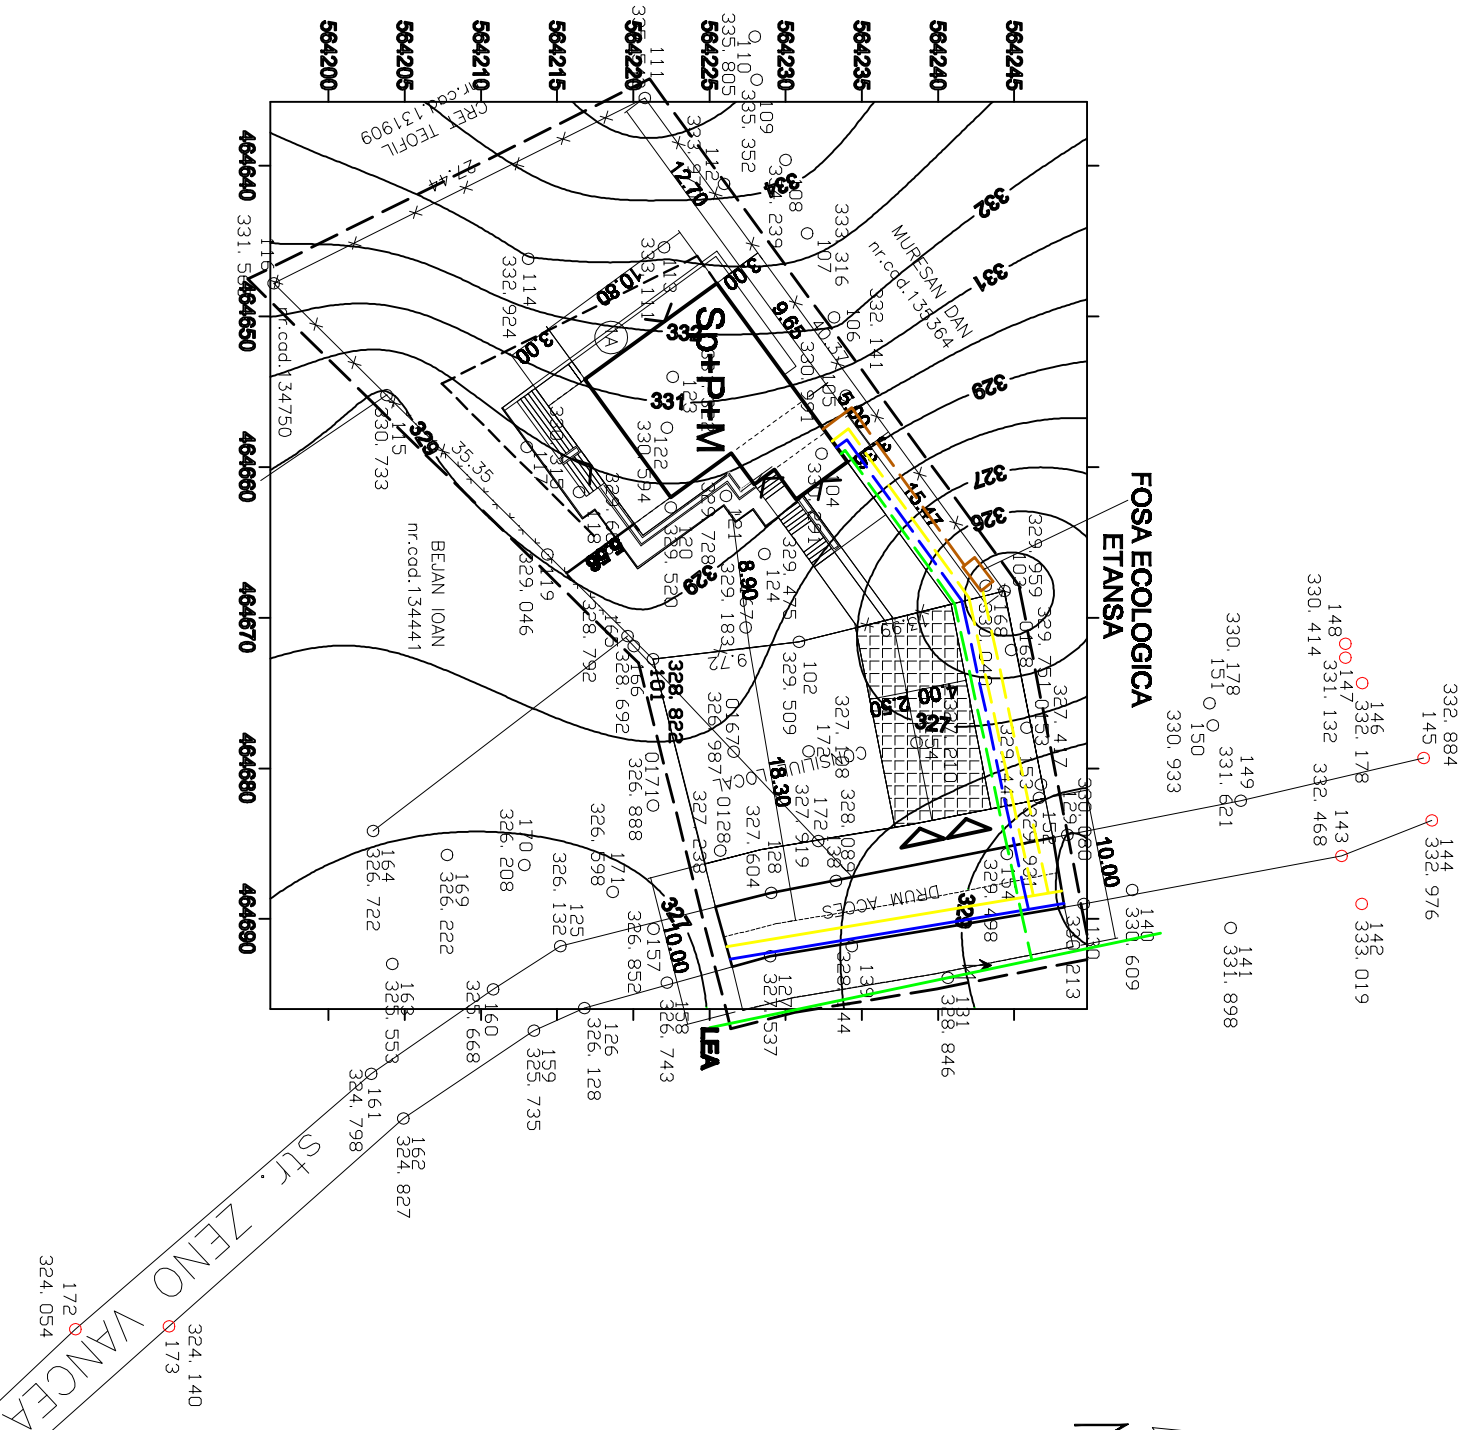

- REGLEMENTARI EDILITARE**
- LEGENDA**
- LIMITA ZONEI STUDIATE
 - LIMITA DE PROPRIETATE
- LIMITE**

- RETELE TEHNICO EDILITARE**
- | | | | |
|--|----------|--|---|
| | EXISTENT | | PROPUS |
| | AR | | RETELE DE ALIMENTARE CU APA |
| | GM | | CANALIZARE MENAJERA |
| | LEA | | RETELE DE ALIMENTARE CU ENERGIE ELECTRICA |
| | G | | RETELE DE ALIMENTARE CU GAZ |

sc VIA MODUL srl C.U.I. 14357551 J26 / 900 / 2001 TG.MURES	PLAN URBANISTIC DE DETALIU STABILIRE REGLEMENTARI URBANISTICE CONSTRUIRE CASA DE LOCUIT str. ZENO VANCEA f.nr. TG.MURES	PR.NR. 698 tr. III 2014
Pr. arh. MARIA DRAGOTA TNA nr. 515	BENEFICIARI - ORZA BOGDAN SI RALUCA IOANA REGLEMENTARI EDILITARE SC. 1 : 500	FAZA PUC PL. A/4