

PLAN URBANISTIC DE DETALIU



STABILIRE REGLEMENTARI URBANISTICE

CONSTRUIRE CASA DE LOCUIT

str. ZENO VANCEA f.nr. TG.MURES

REGLEMENTARI JURIDICE


LEGENDA

- LIMITE**
-  LIMITA ZONEI STUDIATE
 -  LIMITA DE PROPRIETATE



TIPUL DE PROPRIETATE ASUPRA TERENURILOR

-  TEREN APARTINAND DOMENIULUI PUBLIC AL PRIMARIEI DRUM
-  TEREN APARTINAND DOMENIULUI PUBLIC AL PRIMARIEI
-  TEREN PROPRIETATE PRIVATA A PERSOANELOR FIZICE SAU JURIDICE

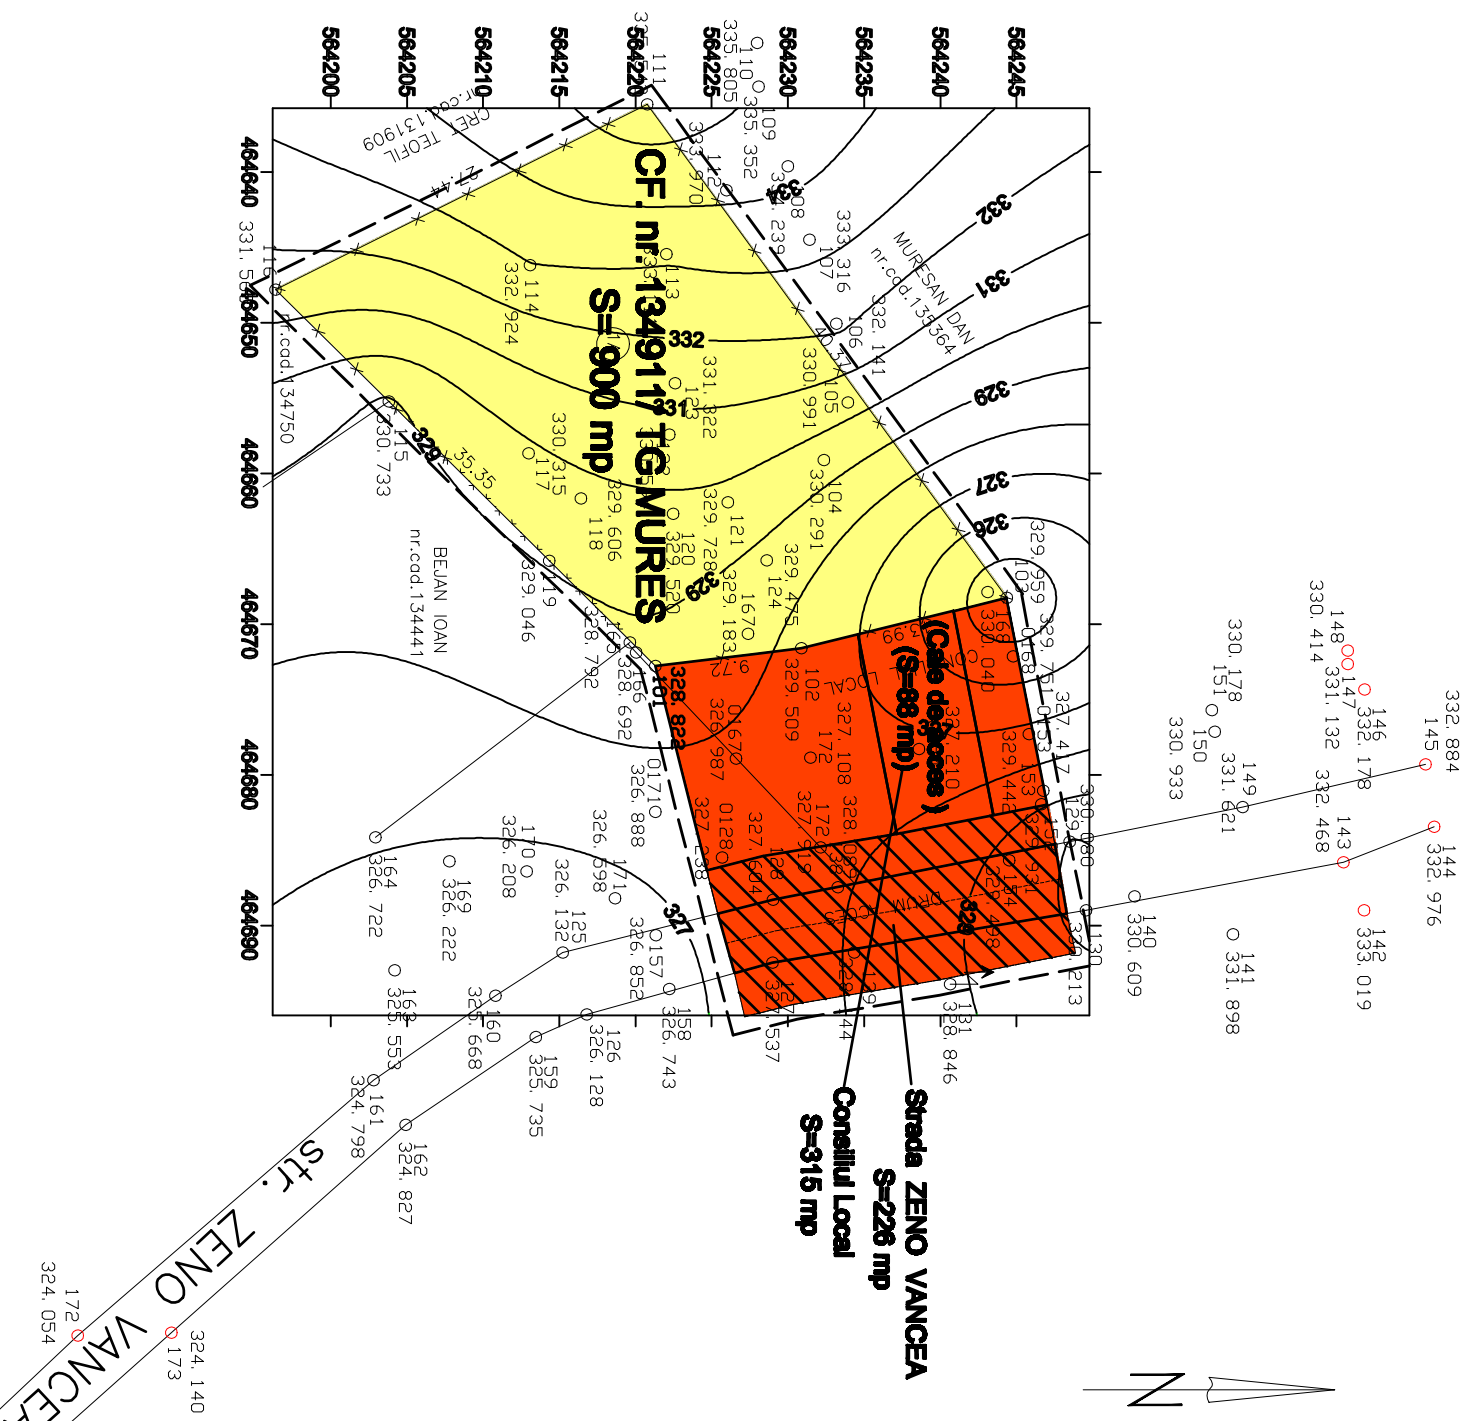

sc VIA MODUL srt C.U.I. 14357551 J26 / 900 / 2001 TG.MURES	PLAN URBANISTIC DE DETALIU STABILIRE REGLEMENTARI URBANISTICE CONSTRUIRE CASA DE LOCUIT str. ZENO VANCEA f.nr. TG.MURES	PR.NR. 686 tr. III 2016
Pr. arh. MARIA DRAGOTA TNA nr. 515	REGLAMENTARI JURIDICE SC. 1 : 500	FAZA PUD P.L. A/5