


PLAN URBANISTIC DE DETALIU
STABILIRE REGLEMENTARI URBANISTICE
CONSTRUIRE CASA DE LOCUIT
str. Ioan Vescan fn Tg.Mures

SECTIUNI CARACTERISTICE

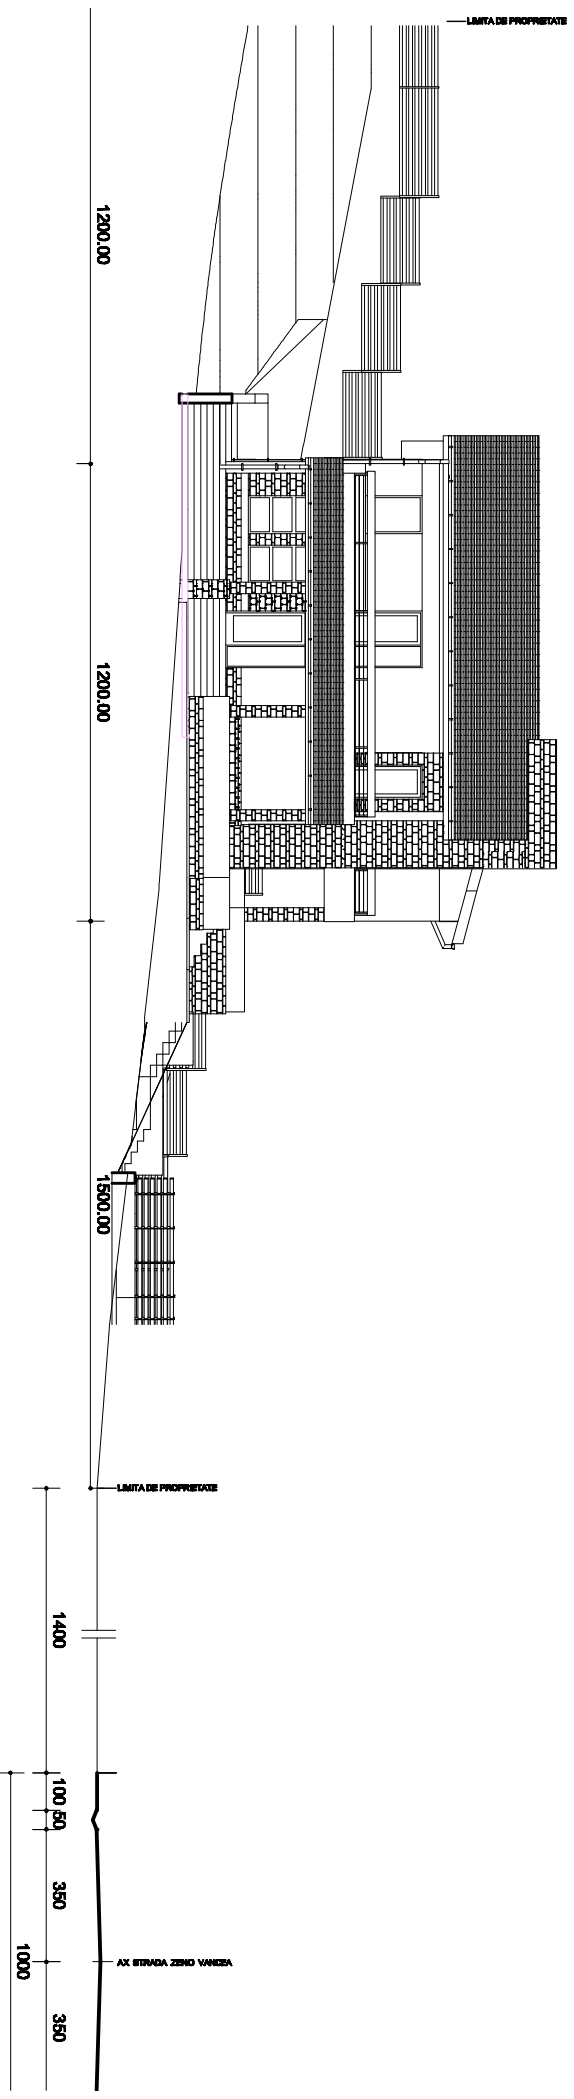

VEDERE - SECTIUNE LATERALA sc: 1:200

sc VIA MODUL srl C.U.I. 14357551 J28 / 900 / 2001 TG.MURES	PLAN URBANISTIC DE DETALIU STABILIRE REGLEMENTARI URBANISTICE CONSTRUIRE CASA DE LOCUIT str.IOAN VESCAN fn Tg.Mures		PR.NR. tr. III 21
	Pr. arh. MARIA DRAGOTA TNA nr. 515	SECTIUNI CARACTERISTICE SC. 1 : 200	