
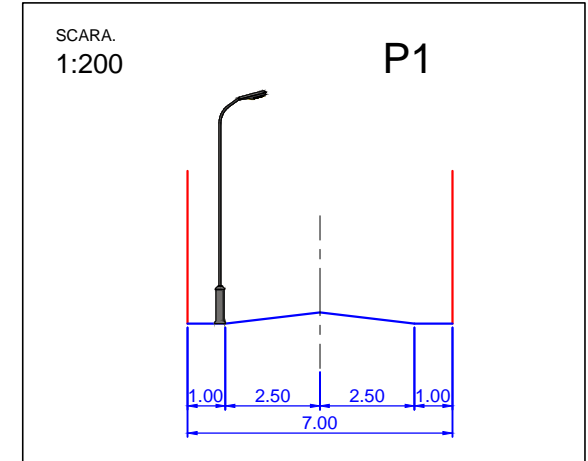


# PUZ - DEZMEMBRARE TEREN IN VEDEREA CONSTRUIRII DE LOCUINTE

## MUN. TG-MURES - JUD. MURES

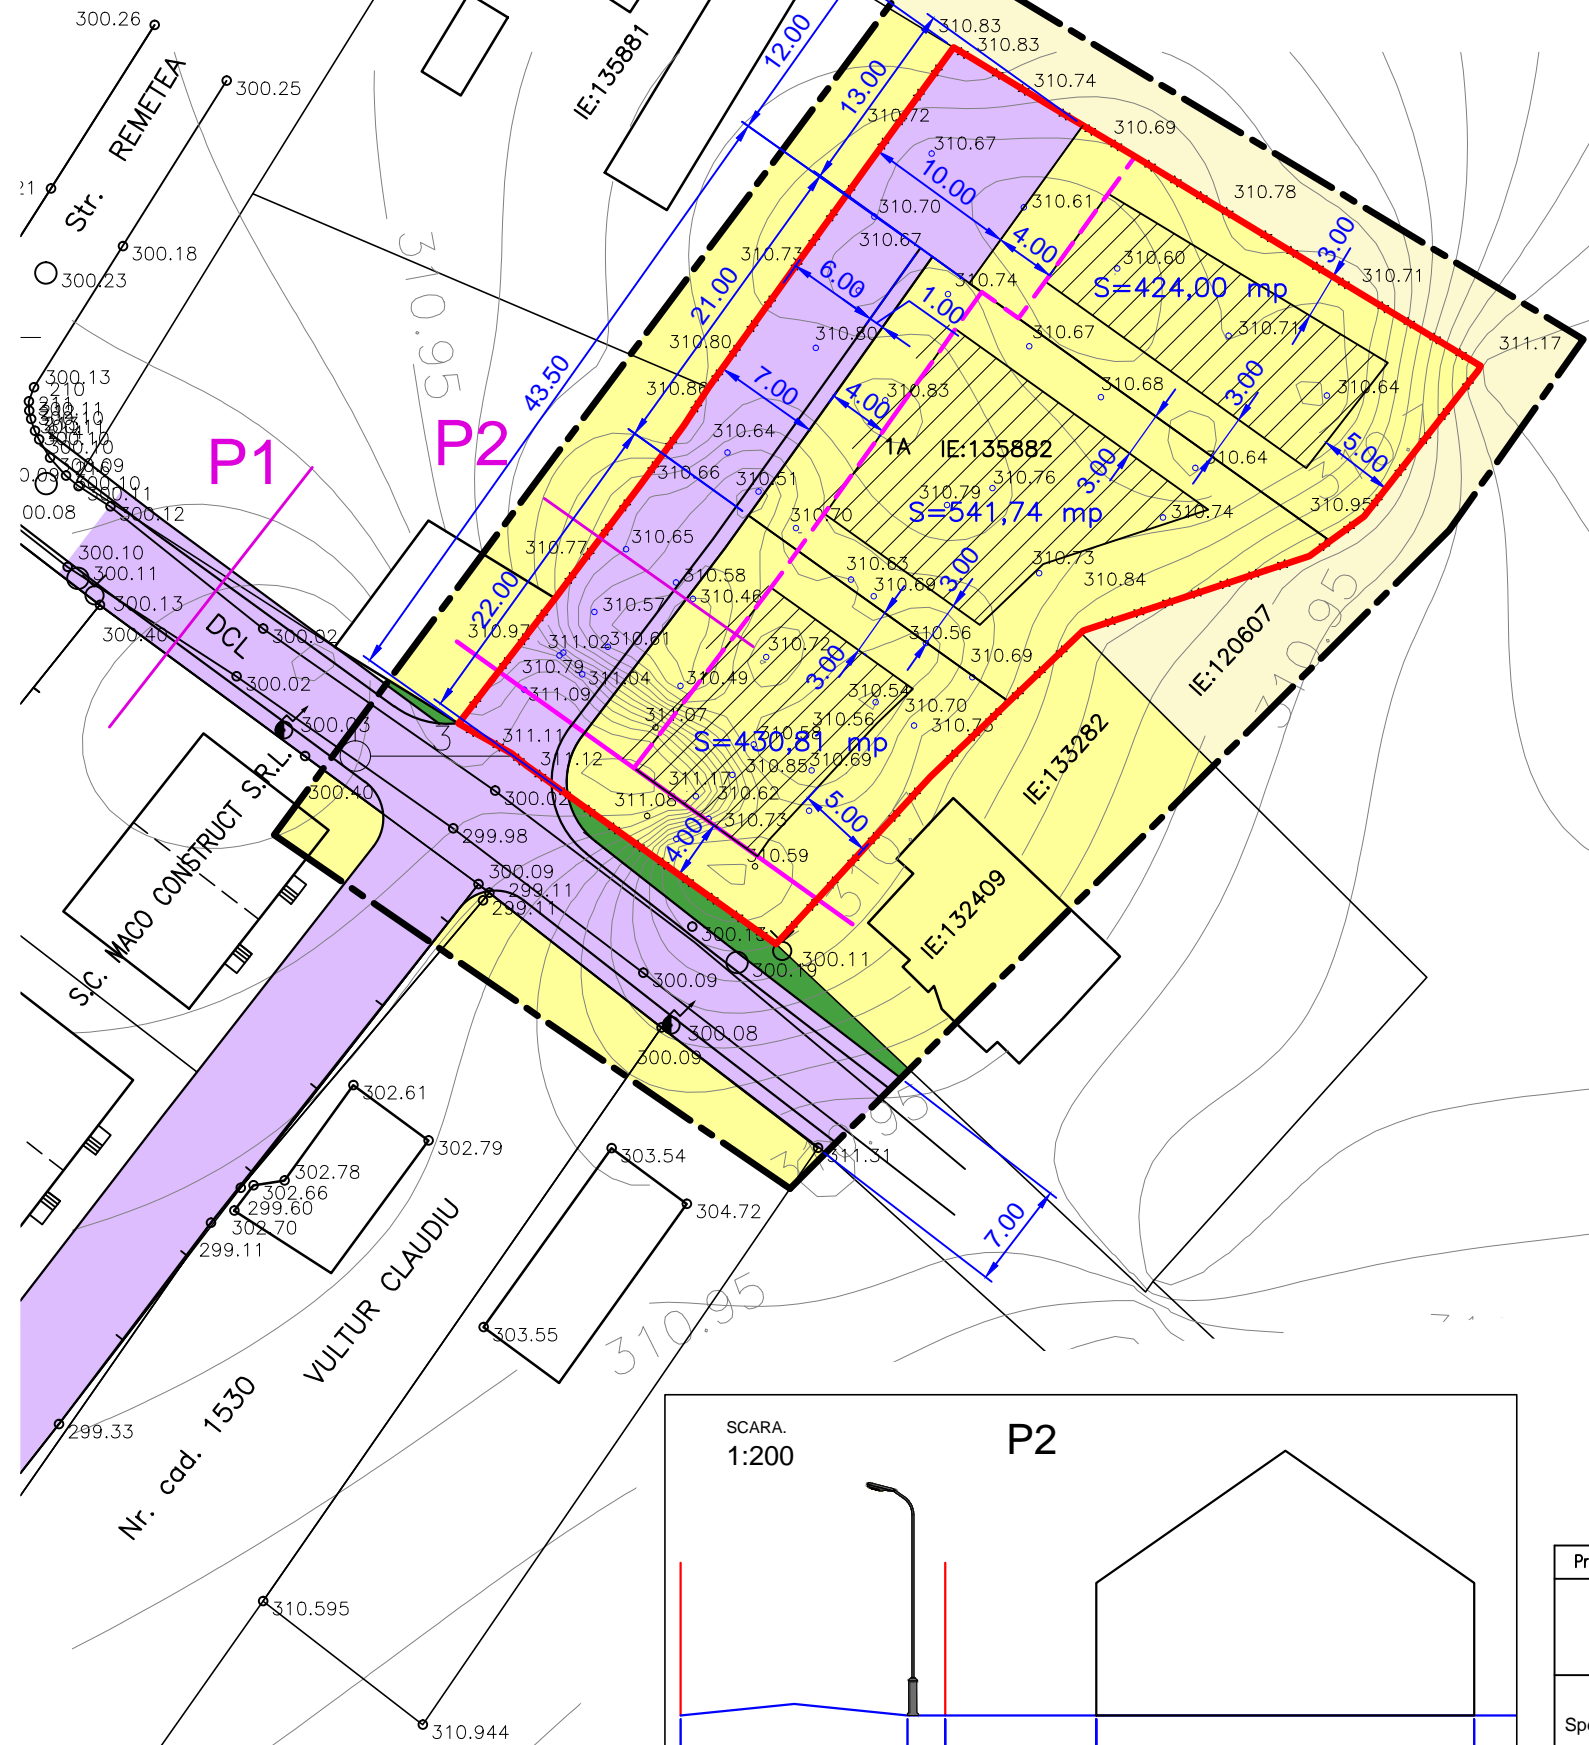


### LEGENDA:

- LIMITA ZONA STUDIATA
- LIMITA PROPRIETATE
- ALINIAMENT STR. REMETEA
- ALINIAMENT INTERIOR
- ZONA PENTRU LOCUINTE CU REGIM MIC DE INALTIME P+M
- ZONA AGRICOLA IN INTRAVILAN
- ZONA CAI DE COMUNICATIE RUTIERA SI AMENAJARI AFERENTE
- ZONA VERDE IN ALINIAMENTUL STRAZII
- ZONA CONSTRUIBILA

### BILANT TERITORIAL TEREN BENEFICIAR

| NR. ART. | TERITORIU AFERENT                      | EXISTENT |        | PROPUS  |       |
|----------|--|----------|--------|---------|-------|
|          |  | mp       | %      | mp      | %     |
| 1.       | ZONA LOCUINTE CU REGIM MIC DE INALTIME | -        | -      | 1384,30 | 76,44 |
| 2.       | ZONA TEREN AGRICOL IN INTRAVILAN       | 1811,00  | 100,00 | -       | -     |
| 3.       | ZONA CAI DE COMUNICATIE RUTIERA        | -        | -      | 426,70  | 23,56 |
| TOTAL    |  | 1811,00  | 100    | 1811,00 | 100   |

- POTmaxim = 35,00 %
- CUTmaxim = 0,6 la P+1

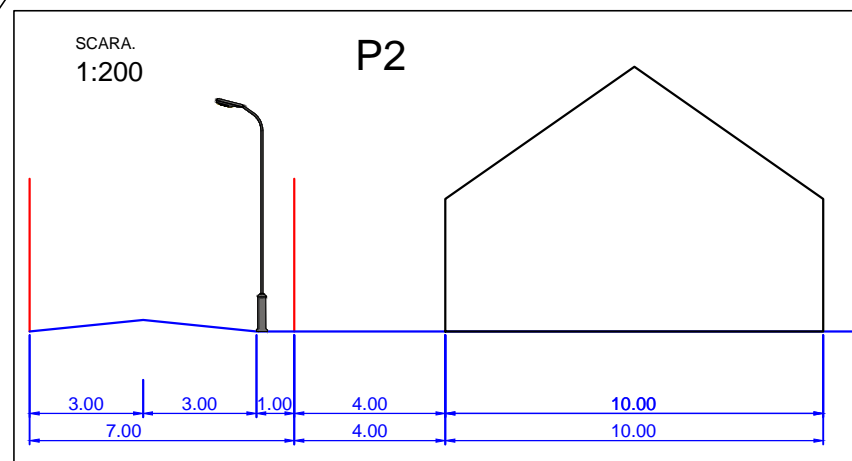

Prezenta plansa este proprietatea intelectuala a S.C. ARHITECTON S.R.L.Reproducerea totala sau partiala fara acordul proiectantului este interzisa si se sanctioneaza conform legii

|                      |  |   |  |   |  |                         |
|----------------------|--|---|--|---|--|-------------------------|
|                      |  | S.C. ARHITECTON S.R.L.<br>str. Revolutiei nr. 22, Tg-Mures-RO<br>tel/fax: 0265-217822<br>J26-1100-2002 - R15097611<br>arhitectonpro@yahoo.com |  | BENEFICIAR<br><b>OLTEAN NICU-DANIEL si sotia OLTEAN DANA-OTILIA</b><br>Str. 397G8/10; Com. Corunca; Jud. Mures                                |  | PROIECT NR.<br>463/2016 |
| Specificatie         |  | Nume  |  | Semnatura   |  | SCARA:<br>1:500         |
| Coordonator urbanism |  | arh. Kovacs Angela  |  | DATA:<br>05. 2016   |  | FAZA DE PR.:<br>P.U.Z.  |
| Intocmit             |  | th.pr. Galfi Ildiko   |  | DENUMIRE PROIECT<br><b>P.U.Z.-DEZMEMBRARE TEREN IN VEDEREA<br/>CONSTRUIRII DE LOCUINTE</b><br>Str. Remetea. Nr.2.; Mun. Tg.-Mures; Jud. Mures |  | PLANSA NR.<br>A.05      |
| Desenat              |  | th.pr. Galfi Ildiko   |  | DENUMIRE PLANSA<br><b>PLAN DE REGLEMENTARI<br/>URBANISTICE - ZONIFICARE</b>   |  |                         |