
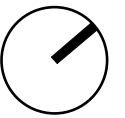



STUDIU DE DECLIVITATE


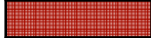


scara 1:2000

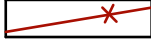

LEGENDA

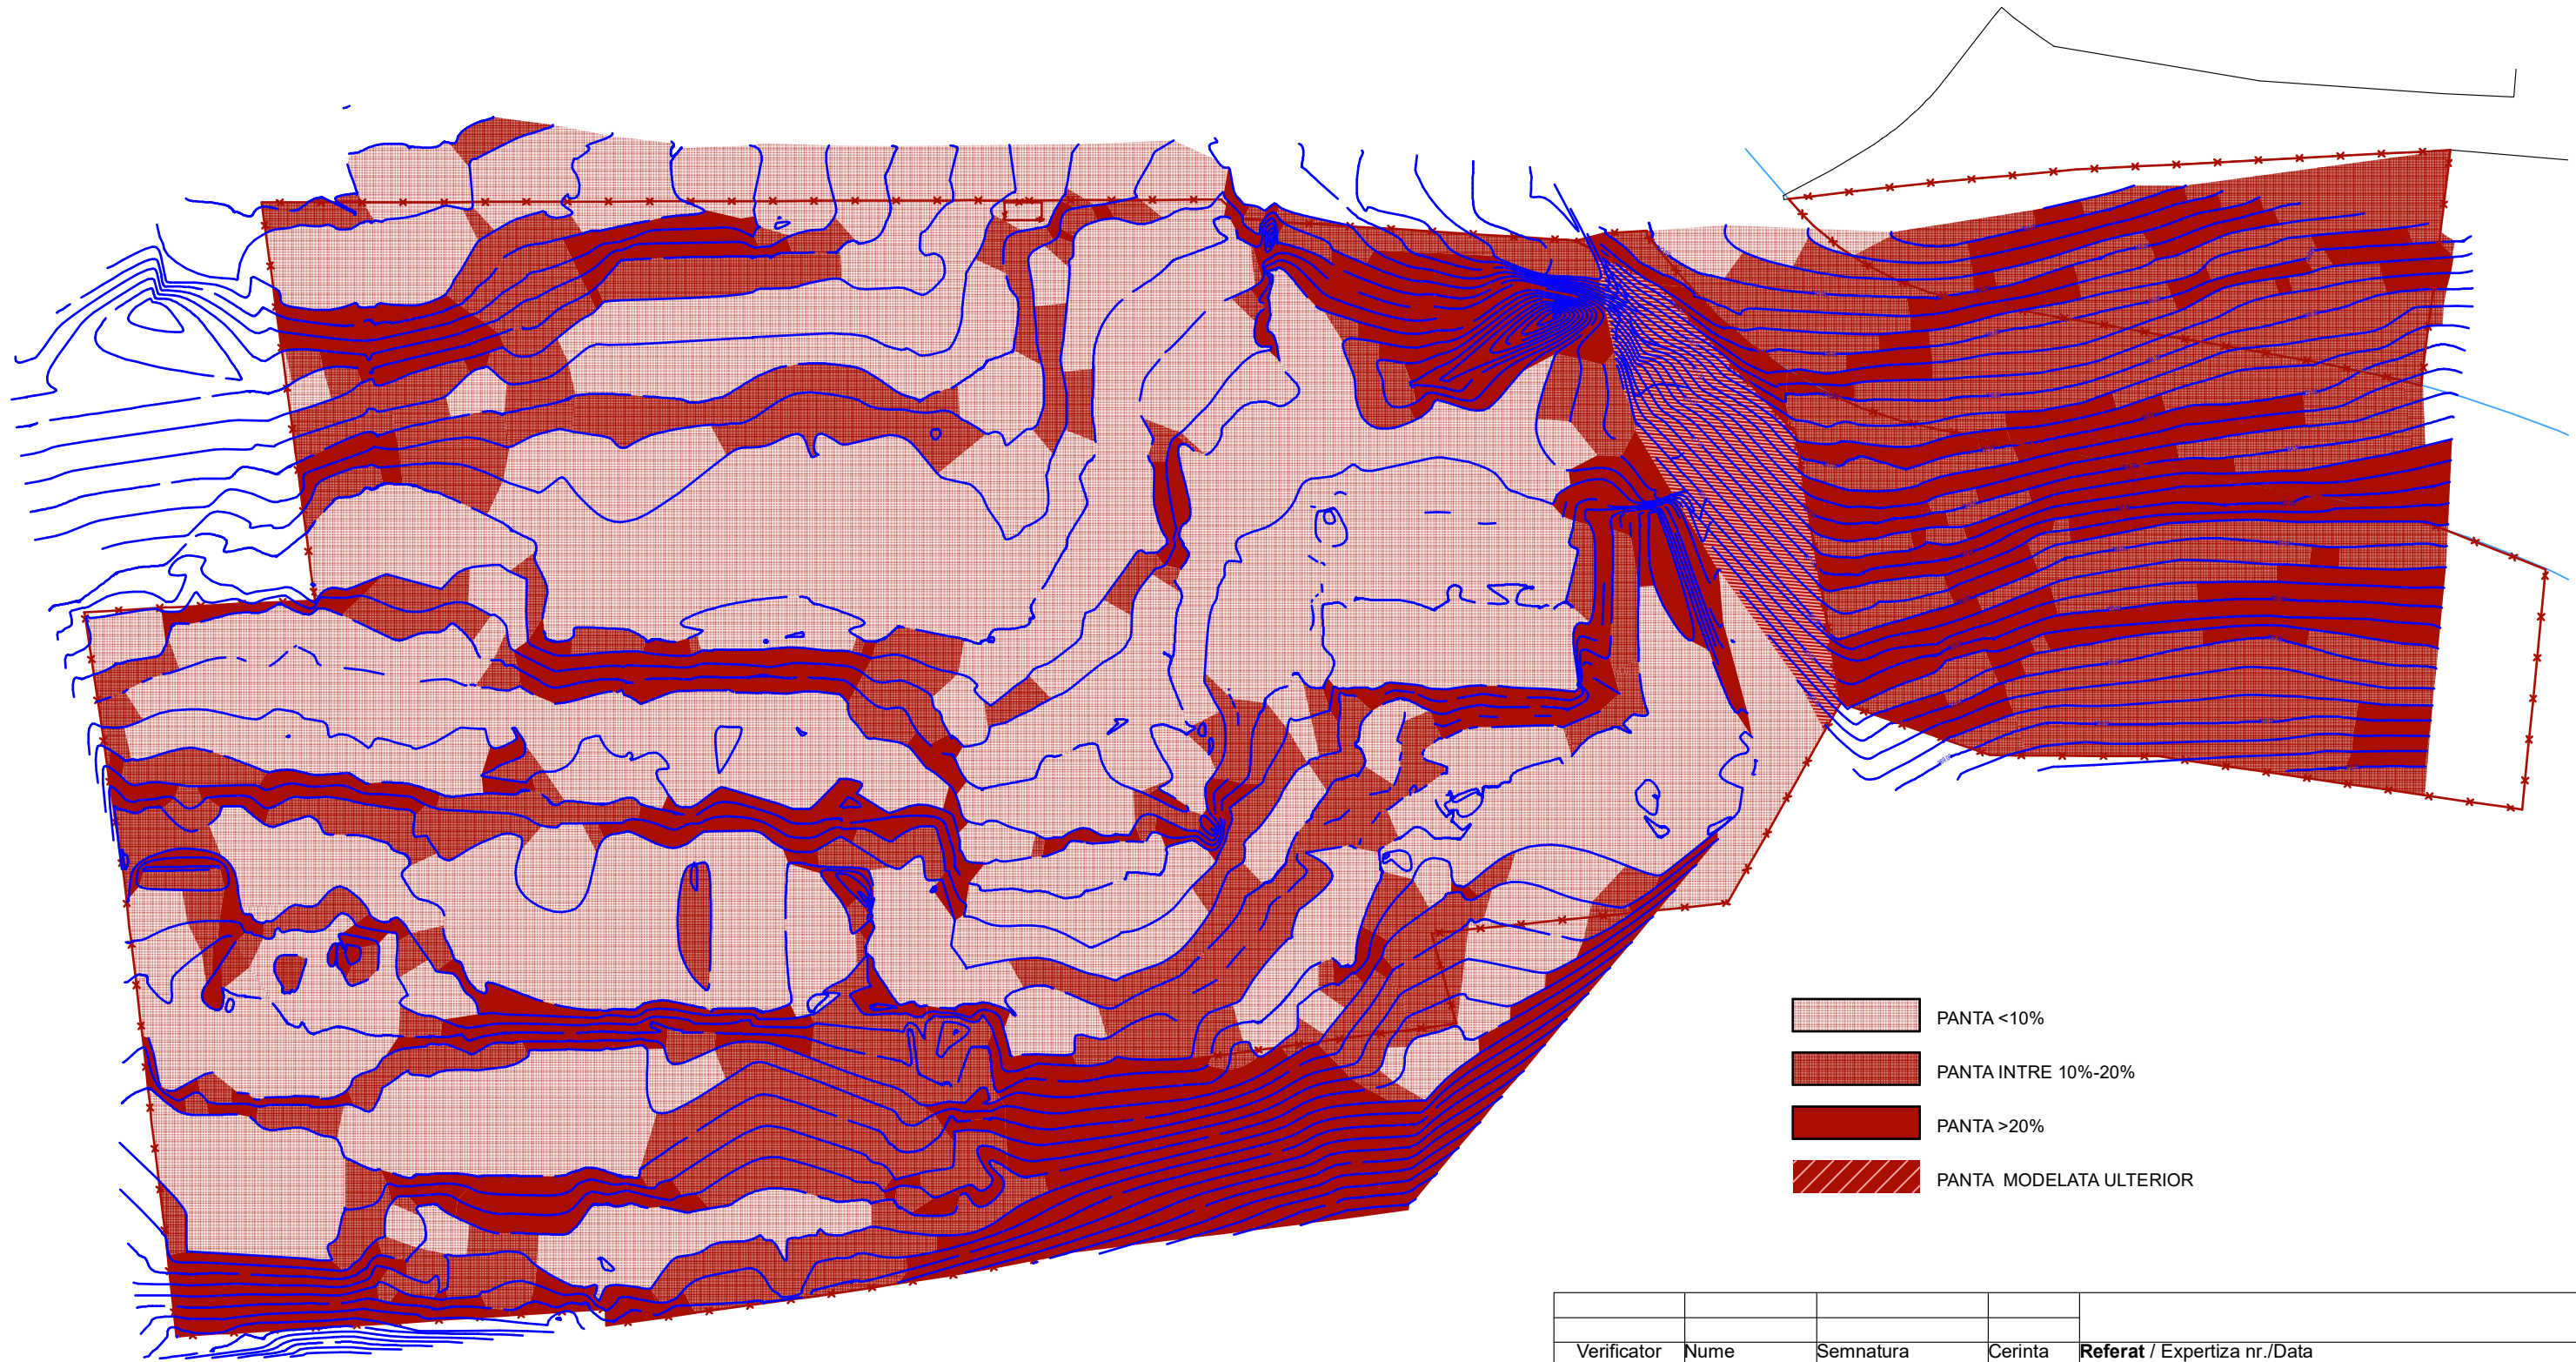 LIMITA TERENURI IN PROPRIETATE/LUATE IN CONSIDERARE DE UMF



-  PANTA <10%
-  PANTA INTRE 10%-20%
-  PANTA >20%
-  PANTA MODELATA ULTERIOR

Verificator	Nume	Semnatura	Cerinta	Referat / Expertiza nr./Data
Expert				BENEFICIAR: UNIVERSITATEA DE MEDICINA SI FARMACIE TIRGU MURES
S.C.PROIECT S.R.L. RO 1218675 NR.INREGISTRARE : J26/621/1991				DENUMIREA LUCRARI: Plan Urbanistic Zonal - stabilire reglementari pentru extindere si construire spatii complementare functiunilor existente si pentru schimbarea functiunii pentru anumite constructii existente
Calitatea	Nume	Semnatura	Scara	FAZA: P.U.Z.
Director	Jr.SIMO I.		1:2000	
Sef proiect	Arh.RAUS A.			
Proiectat	Arh.RAUS A. Arh.POP-LUPU		Data	
Desenat	Arh.POP-LUPU		2015	
				Plansa S7 Pr. nr. 6805,0 /2015
STUDIU DE DECLIVITATE				