


**P.U.Z. - STABILIRE REGLEMENTARI PENTRU EDIFICARE CLADIRI
PRODUCTIE, DEPOZITARE, EXPEDIERE MARFA**
str. Gh. Doja nr. 155, mun. Tg Mures, jud. Mures

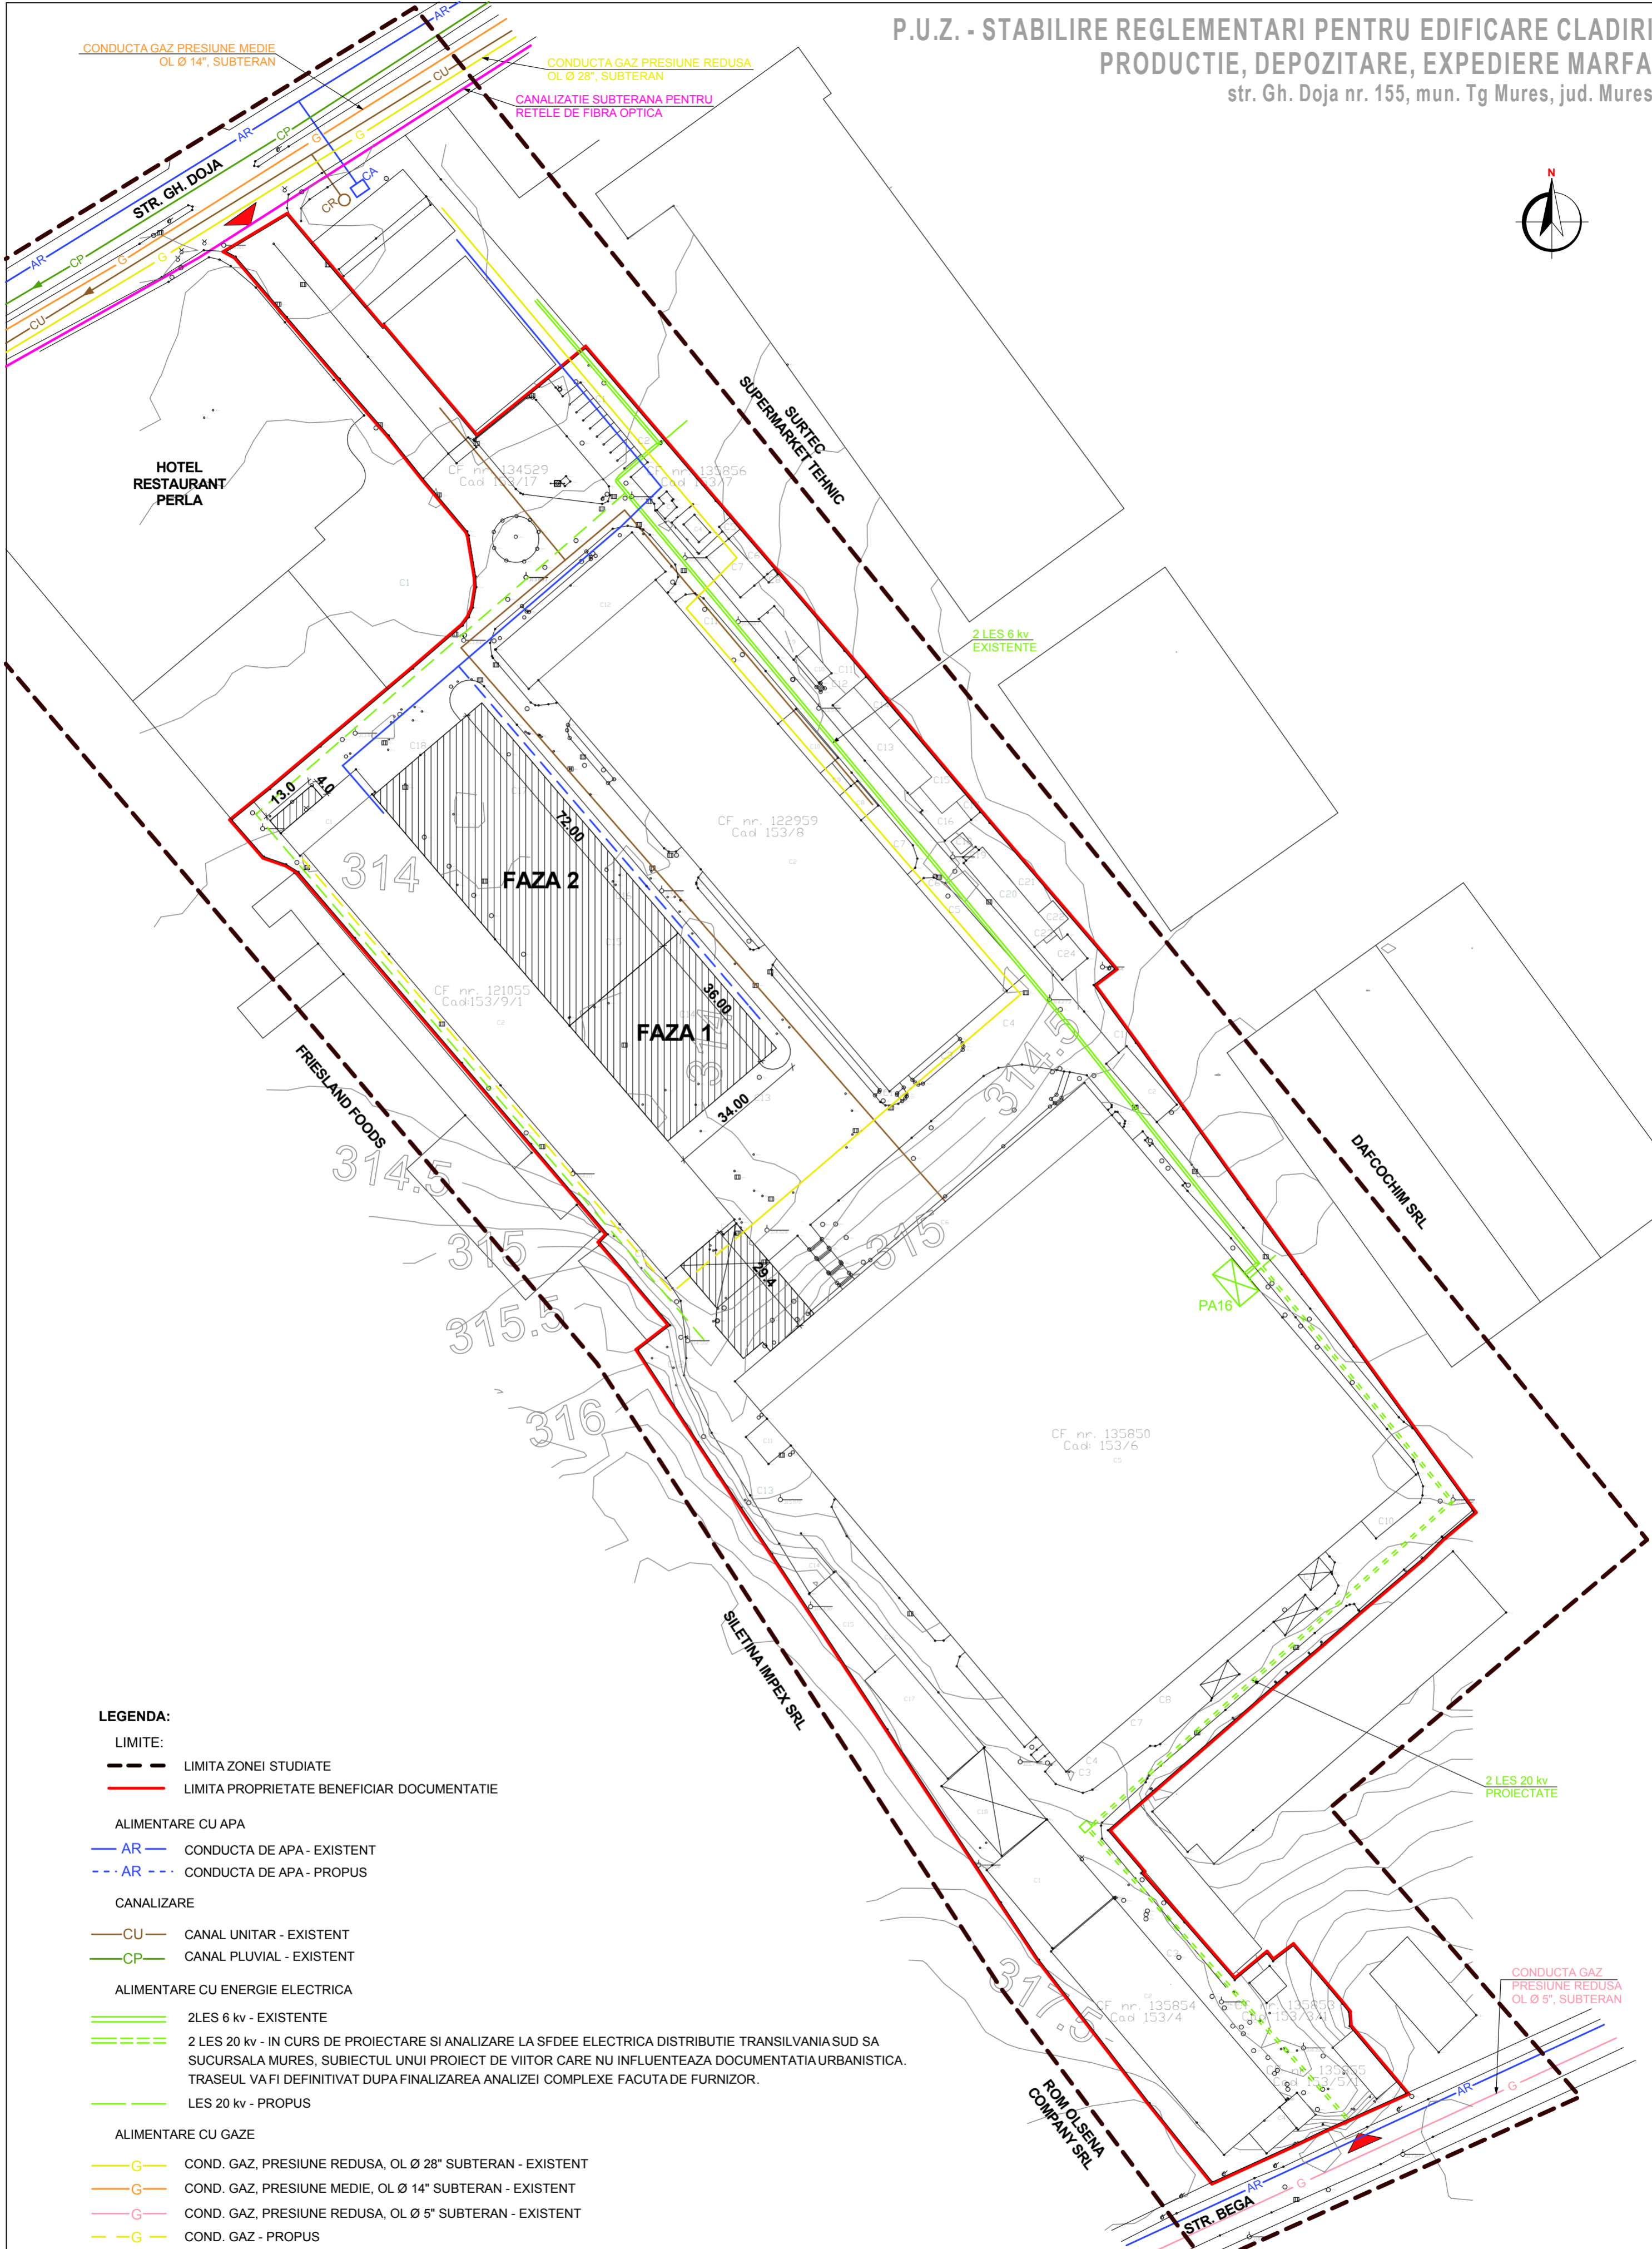

LEGENDA:

LIMITE:

- LIMITA ZONEI STUDIATE
- LIMITA PROPRIETATE BENEFICIAR DOCUMENTATIE

ALIMENTARE CU APA

- AR CONDUCTA DE APA - EXISTENT
- AR CONDUCTA DE APA - PROPUS

CANALIZARE

- CU CANAL UNITAR - EXISTENT
- CP CANAL PLUVIAL - EXISTENT

ALIMENTARE CU ENERGIE ELECTRICA



- 2 LES 6 kv - EXISTENTE
- 2 LES 20 kv - IN CURS DE PROIECTARE SI ANALIZARE LA SFDEE ELECTRICA DISTRIBUTIE TRANSILVANIA SUD SA SUCURSALA MURES, SUBIECTUL UNUI PROIECT DE VIITOR CARE NU INFLUENTEAZA DOCUMENTATIA URBANISTICA. TRASEUL VA FI DEFINITIVAT DUPA FINALIZAREA ANALIZEI COMPLEXE FACUTA DE FURNIZOR.
- LES 20 kv - PROPUS

ALIMENTARE CU GAZE

- G COND. GAZ, PRESIUNE REDUSA, OL Ø 28" SUBTERAN - EXISTENT
- G COND. GAZ, PRESIUNE MEDIE, OL Ø 14" SUBTERAN - EXISTENT
- G COND. GAZ, PRESIUNE REDUSA, OL Ø 5" SUBTERAN - EXISTENT
- G COND. GAZ - PROPUS

TELECOMUNICATII

- CANALIZATIE SUBTERANA PENTRU RELETE DE FIBRA OPTICA

Proiectant general:  S.C. MULTINVEST S.R.L. str. Gh. Doja nr. 57, Tg Mures RO tel/fax: +40 265 268 208 multinvest@multinvest.ro		Proiectant de specialitate:  S.C. ARHITECTON S.R.L. str. Revolutiei nr. 22, Tg Mures RO tel/fax: +40 265 202 1100/1111 arhitecton@arhitecton.ro		Beneficiar: S. C. I E MATRICON S. A. str. Gh. Doja nr. 155, mun. Tg Mures, jud. Mures		Nr. proiect: 599/2015 442/2015
Specificatie Coordonator urbanism Intocmit Desenat	Nume arh. Kovacs Angela arh. Kovacs Angela arh. Konrad Eniko	Semnatura _____ _____ _____	Scara: 1:1000 Data: 04. 2016	Proiect: P.U.Z. - STABILIRE REGLEMENTARI PENTRU EDIFICARE CLADIRI PRODUCTIE, DEPOZITARE, EXPEDIERE MARFA str. Gh. Doja nr. 155, mun. Tg Mures, jud. Mures		Faza: P.U.Z.
Denumire plansa: PLAN REGLEMENTARI EDILITARE				Nr. Plansa A.06		