

# PLAN URBANISTIC DE DETALIU

## STABILIRE REGLENTARI IN VEDEREA CONSTRUIRI UNEI CASE DE LOCUIT

str. IOAN VESCAN fn TG.MURES

### SITUATIA EXISTENTA


#### LEGENDA

##### LIMITE

-  LIMITA ZONEI STUDIATE
-  LIMITA DE PROPRIETATE

##### ZONIFICARE FUNCTIONALA

-  TERENURI AGRICOLE
-  ZONA CAL DE COMUNICATIE RUTIERA

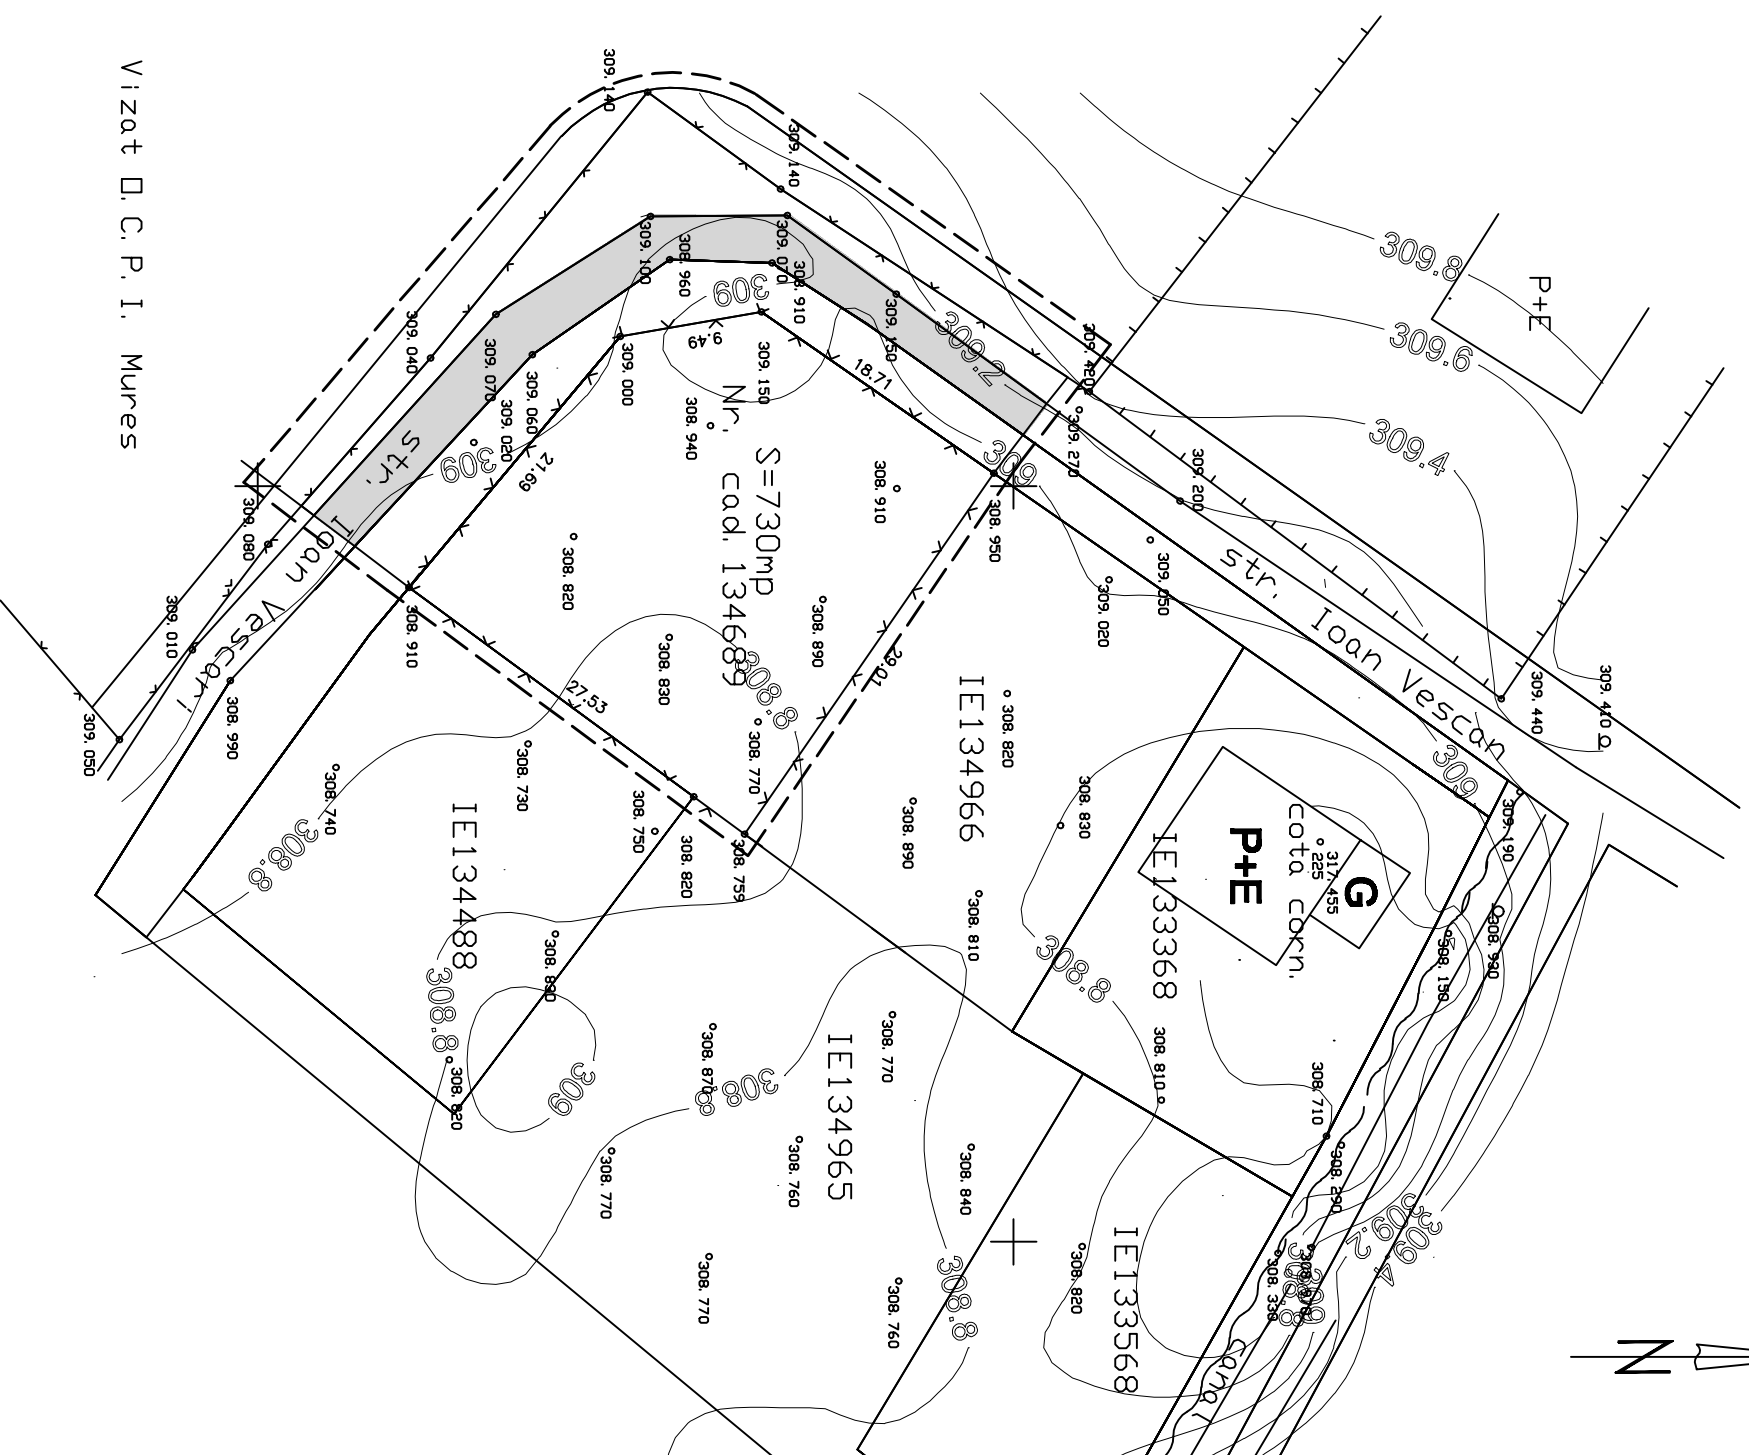

Vizat D. C. P. I. Mures

sc VIA MODUL str C.U.I. 14357651 J28 / 900 / 2001 TG.MURES	PLAN URBANISTIC DE DETALIU STABILIRE REGLENTARI IN VEDEREA CONSTRUIRI UNEI CASE DE LOCUIT str. IOAN VESCAN fn TG.MURES	PR.NR. 0 fr. III 20
Pr. arh. MARIA DRAGOTA TNA nr. 515	SITUATIA EXISTENTA SC. 1 : 500	FAZA PL PL. N/1