

PLAN URBANISTIC DE DETALIU

STABILIRE REGLEMENTARI URBANISTICE IN VEDEREA CONSTRUIRII UNEI CASE DE LOCUIT str. CONSTANTIN HAGI STOIAN fn TG.MURES

REGLEMENTARI EDILITARE

LEGENDA





 
 


LIMITE

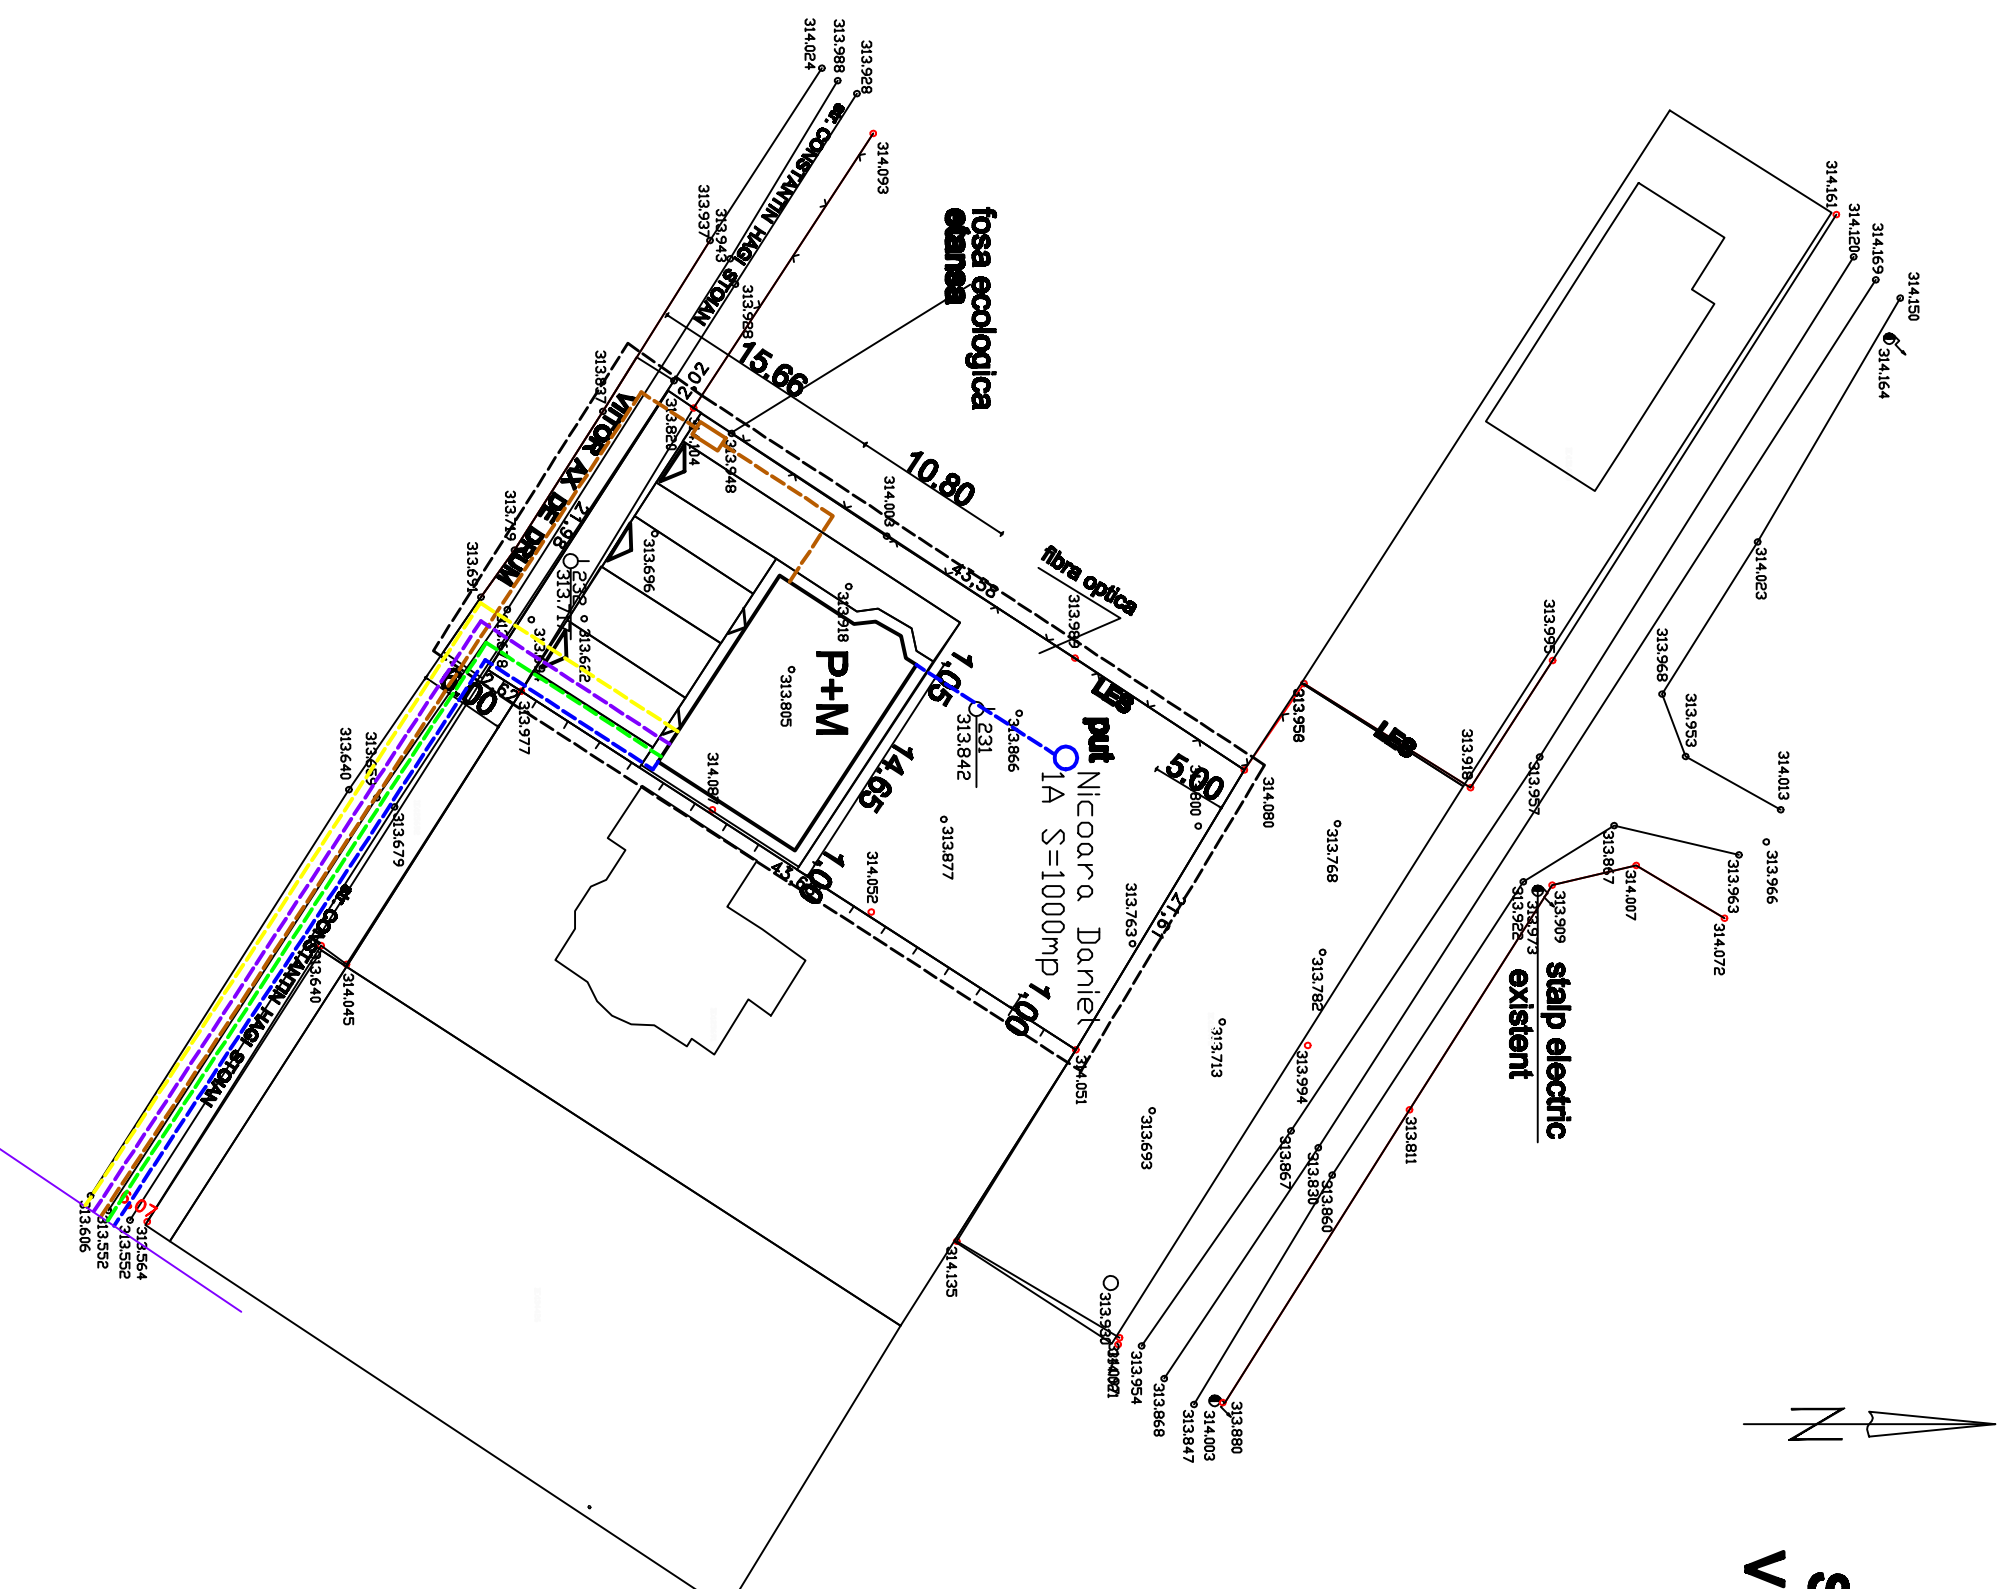
-  LIMITA ZONEI STUDIATE
-  LIMITA DE PROPRIETATE

RETELE TEHNICO EDILITARE

EXISTENT

PROBUS

-  STRAZI
-  TROTUARE
-  RETELE DE ALIMENTARE CU APA
-  CANALIZARE MENAJERA
-  CANALIZARE PLUVIALA
-  RETELE DE ALIMENTARE CU ENERGIE ELECTRICA
-  RETELE DE ALIMENTARE CU GAZ
-  RETEA DE FIBRA OPTICA PROPUSA



sc VIA MODUL srl C.U.I. 14357551 J26 / 900 / 2001 TG.MURES	PLAN URBANISTIC DE DETALIU STABILIRE REGLEMENTARI URBANISTICE IN VEDEREA CONSTRUIRII UNEI CASE DE LOCUIT str. CONSTANTIN HAGI STOIAN fn TG.MURES	PR.NR. 713 fr. IV/2016
Pr. arh. MARIA DRAGOTA TNA nr. 515	REGLEMENTARI EDILITARE SC. 1 : 500	FAZA PUD PL. A/3