


PUZ-RECONFORMARE ZONA "LM" IN ZONA ACTIVITATILOR PRODUCTIVE SI DE SERVICII
Mun. Tirgu Mures, in str. Baneasa nr.8

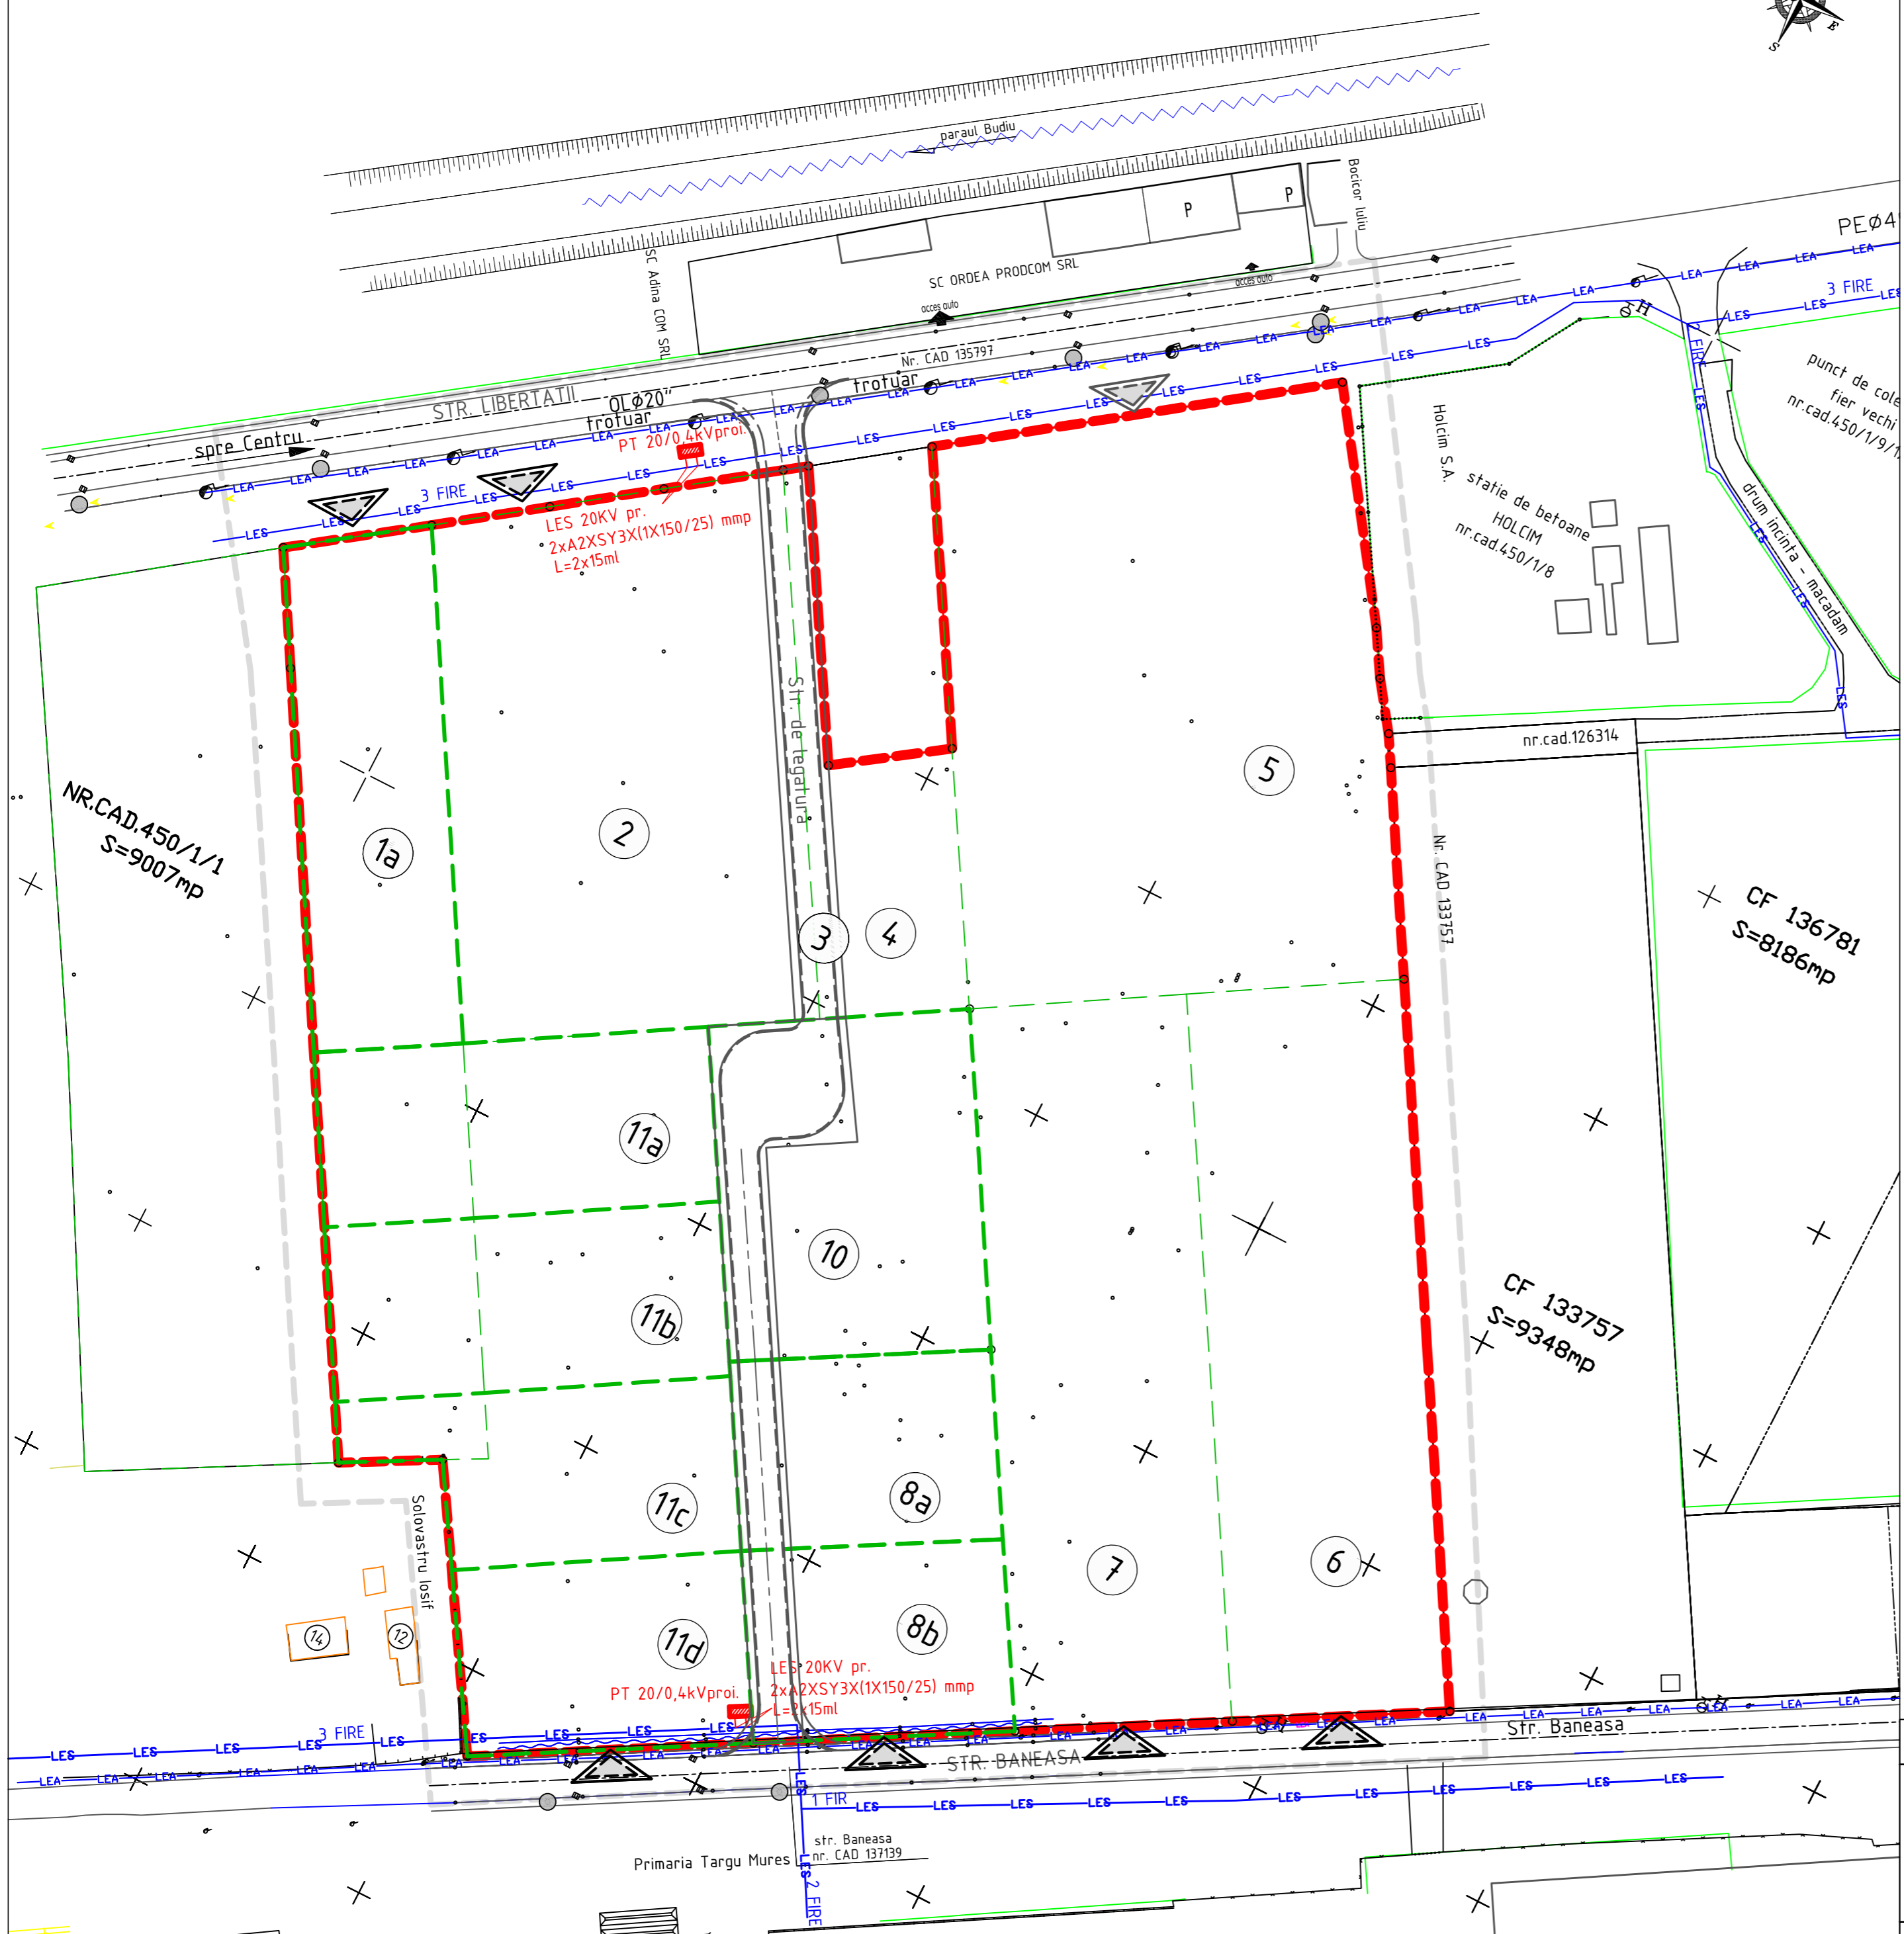

Nr.lot	Nr. C.F. / Tg. Mures	Proprietar	Suprafata teren (mp)
1a	437148	SC ORDEA PRODCOM SRL	3.064,0
2	437098	SC XEDEX TRADE SRL	7.043,0
3	437498	drum propus	1.127,0
4	137497	SC ORDEA PRODCOM SRL	1.278,0
5	125650	SC GESERCO SRL	10.000,0
6	133756	SC ENERGOPLUS SRL	6.359,0
7	133755	SC TOTAL AGC PETRO-GAS SRL	6.316,0
8a	437036	SC CATTUS SRL	1.986,0
8b		SC CATTUS SRL	2.014,0
10	137037	SC ORDEA PRODCOM SRL	3.541,0
11a		SC ORDEA PRODCOM SRL	2.760,0
11b		SC ORDEA PRODCOM SRL	2.775,0
11c		SC ORDEA PRODCOM SRL	2.299,0
11d		SC ORDEA PRODCOM SRL	2.180,0
TOTAL			52.742,0

LEGENDA:

- LIMITA ZONEI STUDIATE
- LIMITA PROPRIETATE
- DRUMURI EXISTENTE
- CLADIRI EXISTENTE
- DRUMURI PROPUSE
- ACCESE PROPUSE
- PROPUNERE REPARCELARE

RETELE EDILITARE EXISTENTE:

- LES — LINIE ELECTRICA SUBTERANA 20KV
- LEA — LINIE ELECTRICA AERIANA, 0,4KV

RETELE EDILITARE PROPUSE:

- LESpr — LINIE ELECTRICA SUBTERANA
- PTpr 20/0,4KV

NOTA:

SOLUTIA DE REALIZARE A REZELEI ELECTRICE DE ALIMENTARE A CONSUMATORILOR CU ACCES DIN STR.LIBERTATII SE VA STABILI IN FUNCTIE DE PUTEREA SOLICITATA:
 - BRANSAMENT ELECTRIC SUBTERAN DIN LEA j.t. existent sau
 - PT proiectat; conform plansei nr.EB-02 din SS, SC ELBO VOLTAJ nr.2/2017.
 STRADA DE LEGATURA intre str.Libertatii si Baneasa, va fi echipata cu sistem de iluminat:
 - stalp metalic zincat cu H = 8 - 9 m
 - corp de iluminat cu LED de 40 - 50 W

AIG SC ARHIGRAF srl	BIROU DE ARHITECTURA SI URBANISM CALUSERI - J26-728-1994	sef proiect arh. Octavian LIPOVAN	
		proiectat arh. Octavian LIPOVAN	
		intocmit ing. SZOCS Angela	
		verificat arh. WINKLER Eniko	
BENEFICIAR: S.C. ORDEA PRODCOM, S.C. XEDEX TRADE, SC GESERCO SRL, SC CATTUS SRL, SC ENERGOPLUS SRL, SC TOTAL AGC PETROGAS		FAZA: PUZ	
TITLU RECONFORMARE ZONA "LM" IN ZONA ACTIVITATILOR PRODUCTIVE SI DE SERVICII PROIECT: Tg. Mures, str. Baneasa, nr.8		DATA: apr. 2017	NR.PROIECT: 461-16
TITLU REGLEMENTARI ECHIPARE EDILITARA PLANSUA: REZELE ELECTRICE		SCARA: 1:1.000	REV. 01 NR.PLANSUA: U 006.2

ACEST PROIECT ESTE PROPRIETATEA INTELLECTUALA A SC ARHIGRAF SRL. UTILIZAREA LUI INTRA SUB INCENDIENIA LEGII DREPTULUI DE AUTOR.