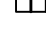
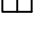


PLAN URBANISTIC DE DETALIU

STABILIRE REGLENTARI IN VEDEREA CONSTRUIRI UNEI CASE DE LOCUIT SI GARAJ AUTO str. IOAN VESCAN fn TG.MURES


SITUATIA EXISTENTA

LEGENDA

- LIMITE**
-  LIMITA ZONEI STUDIADE
 -  LIMITA DE PROPRIETATE

ZONIFICARE FUNCTIONALA

-  TERENURI AGRICOLE
-  ZONA CAI DE COMUNICATIE RUTIERA

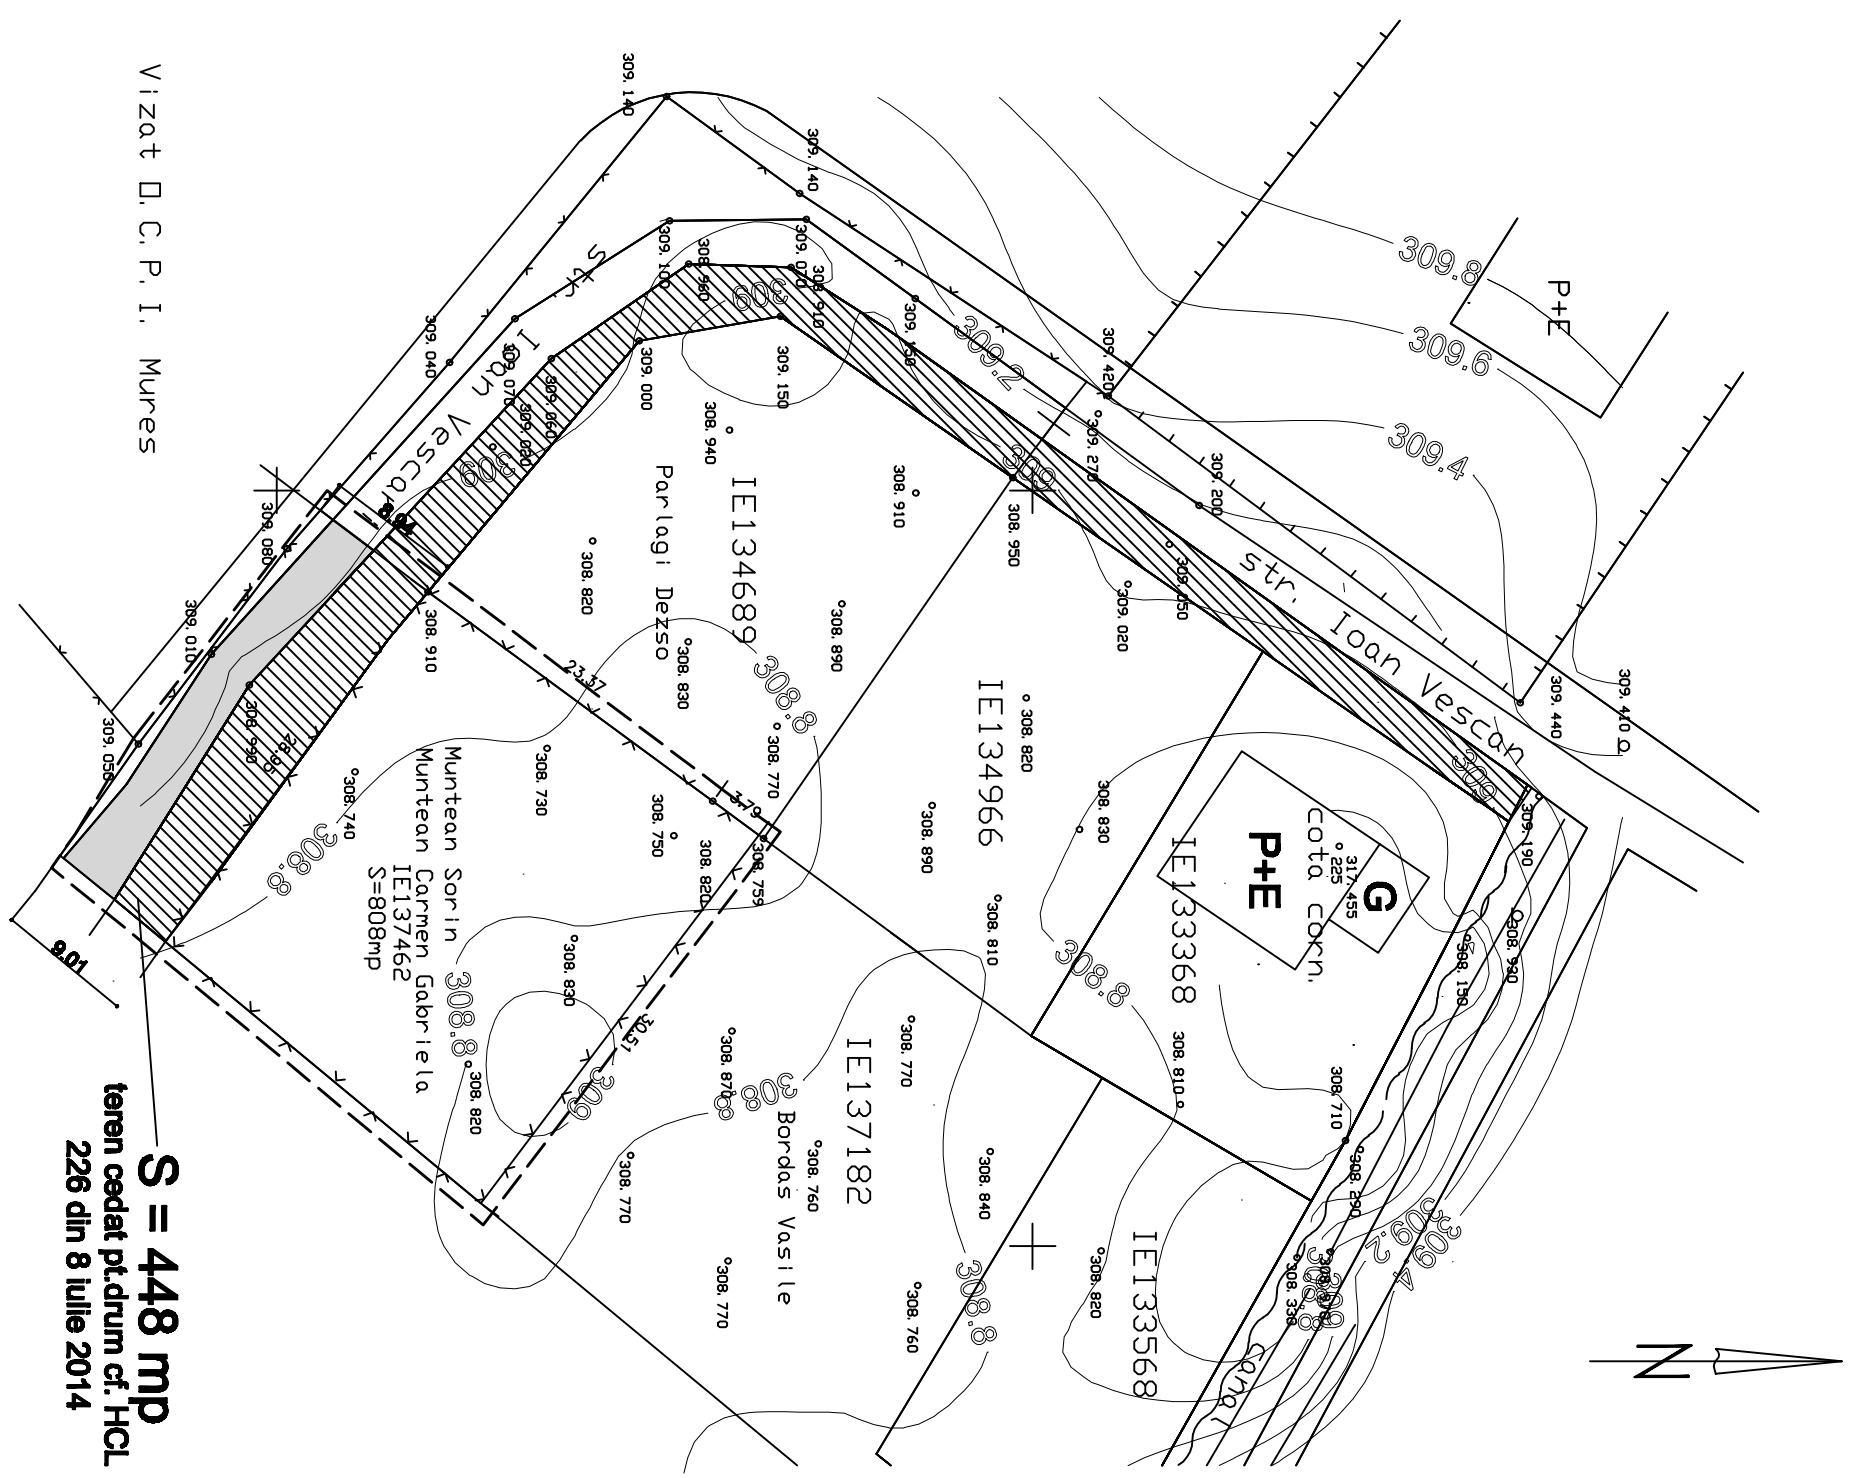

S = 448 mp
teren cedat pt.drum cf. HCL
226 din 8 Iulie 2014

Vizat D. C. P. I. Mures

sc VIA MODUL str C.U.I. 14357551 J26 / 900 / 2001 TG.MURES	PLAN URBANISTIC DE DETALIU STABILIRE REGLENTARI IN VEDEREA CONSTRUIRI UNEI CASE DE LOCUIT SI GARAJ AUTO str. IOAN VESCAN fn TG.MURES	PR.NR. 744 fr. II 2017
	Pr. arh. MARIA DRAGOTA TNA nr. 515	BENEFICIAR - MUNTEAN SORIN si CARMEN GABRIELA SITUATIA EXISTENTA sc. 1 : 500