


# PLAN URBANISTIC DE DETALIU

STABILIRE REGLEMENTARI IN VEDEREA CONSTRUIRII UNEI  
 CASE DE LOCUIT SI GARAJ AUTO  
 str. IOAN VESCAN fn TG.MURES

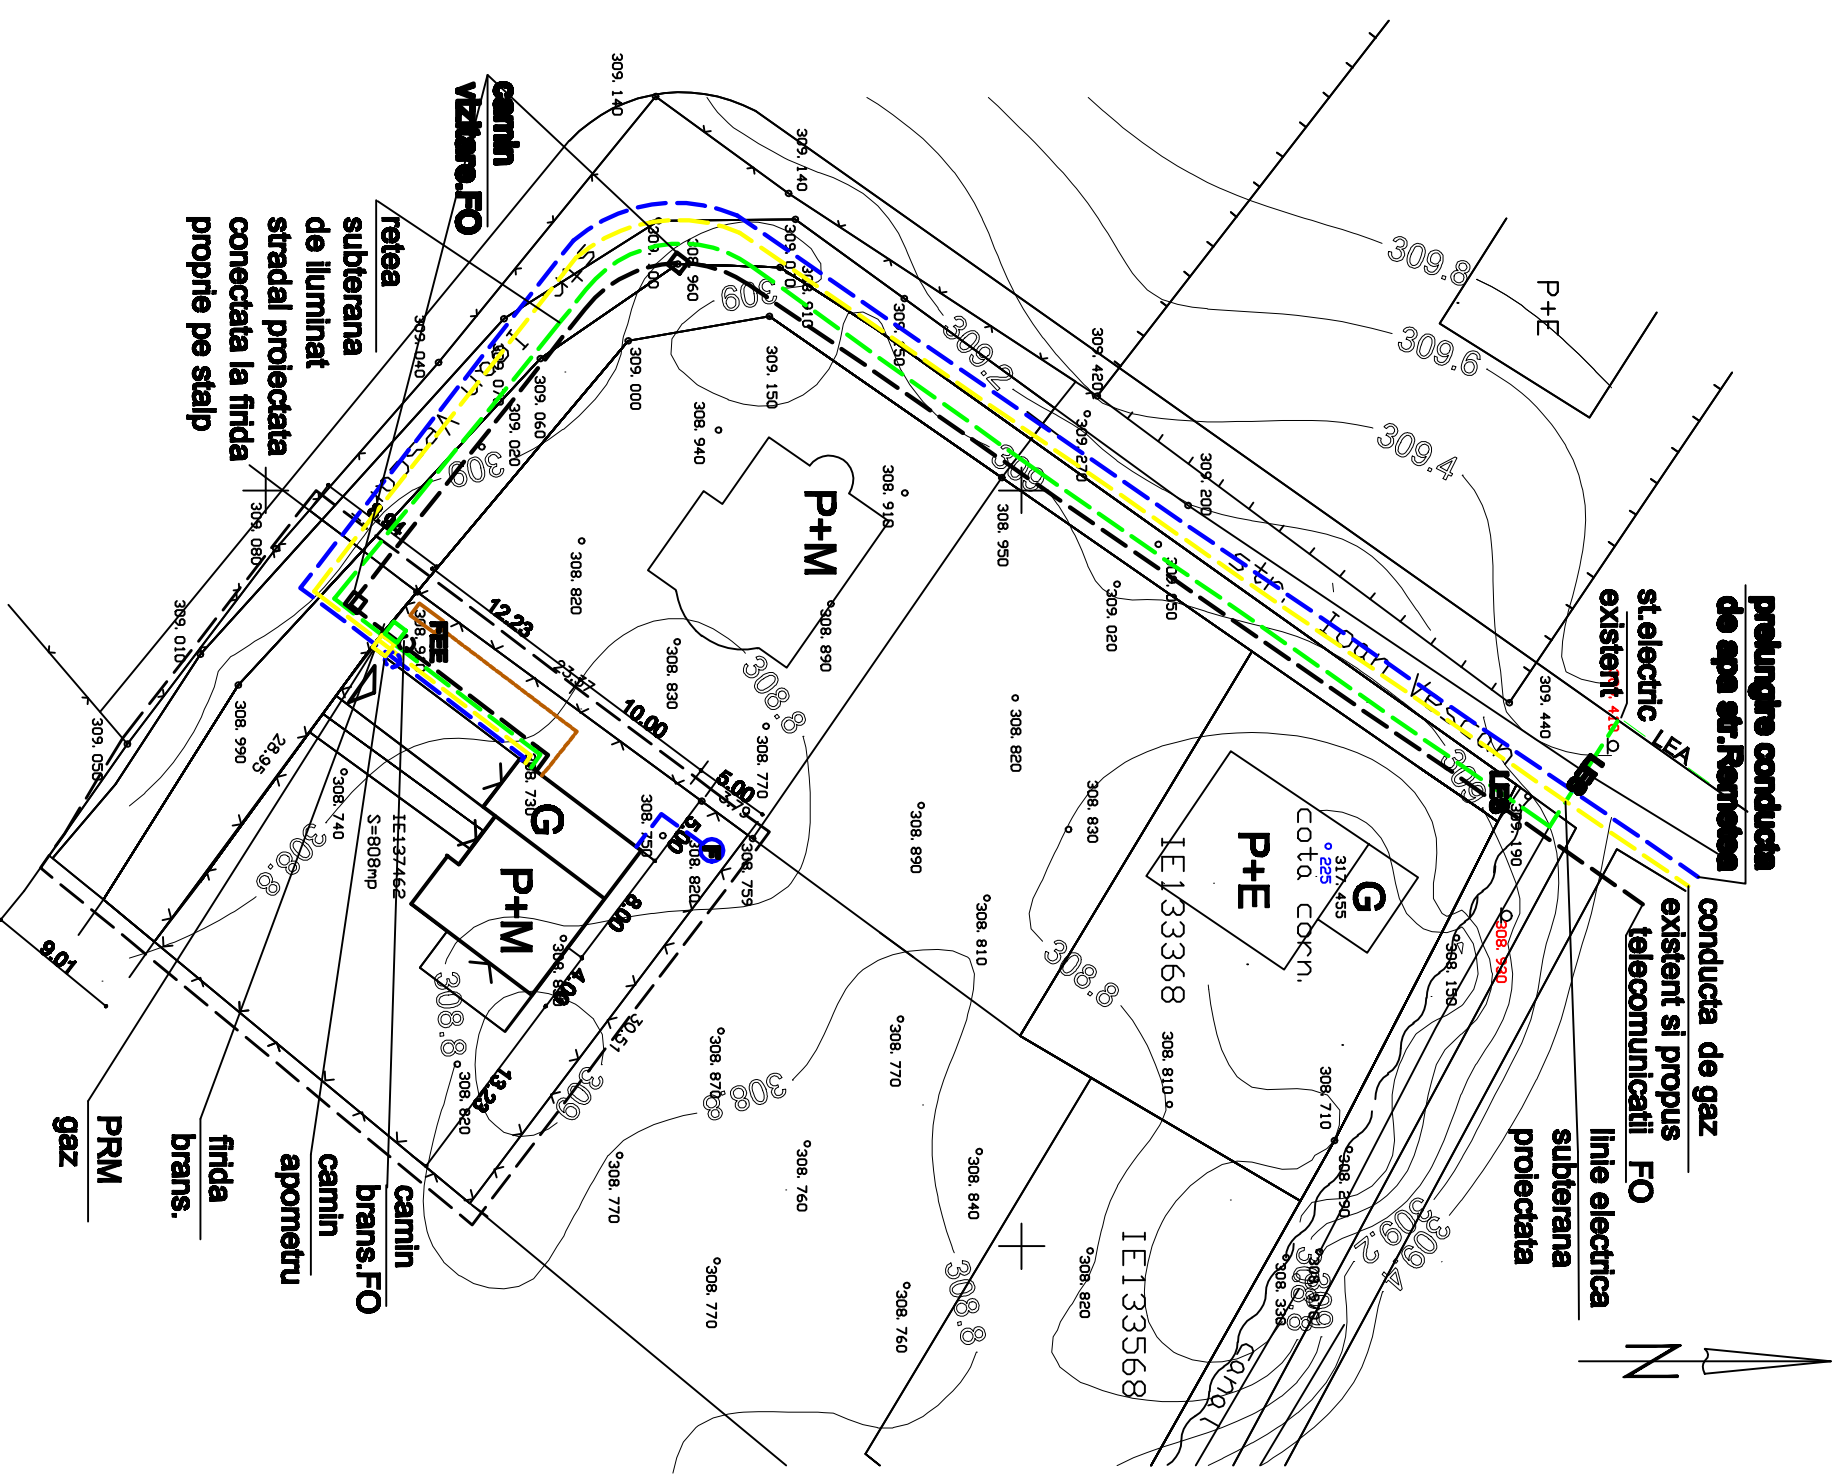

## REGLEMENTARI EDILITARE

### LEGENDA

- LIMITE**
- LIMITA ZONEI STUDIATE
  - LIMITA DE PROPRIETATE

### RETELE TEHNICO EDILITARE

- |                 |               |   |
|-----------------|---------------|---|
| <b>EXISTENT</b> | <b>PROPUS</b> |   |
|                 |               | STRAZI                                    |
|                 |               | TROTTOARE                                 |
|                 |               | RETELE DE ALIMENTARE CU APA               |
|                 |               | CANALIZARE MENAJERA                       |
|                 |               | CANALIZARE PLUVIALA                       |
|                 |               | RETELE DE ALIMENTARE CU ENERGIE ELECTRICA |
|                 |               | RETELE DE ALIMENTARE CU GAZ               |
|                 |               | TELECOMUNICATI                            |

sc VIA MODUL str C.U.I. 14357551 J26 / 900 / 2001 TG.MURES	PLAN URBANISTIC DE DETALIU STABILIRE REGLEMENTARI IN VEDEREA CONSTRUIRII UNEI CASE DE LOCUIT SI GARAJ AUTO str. IOAN VESCAN fn TG.MURES	PR.NR. 744 fr. II 2017