


PUZ - STABILIRE REGLEMENTARI PT. RECONFORMARE CLADIRE
 CU FUNCTIUNEA DE SERVICII ALIMENTATIE PUBLICA
 SI CONSTRUIRE ANEXE NECESARE FUNCTIONARII
 MUN. TG-MURES - JUD. MURES

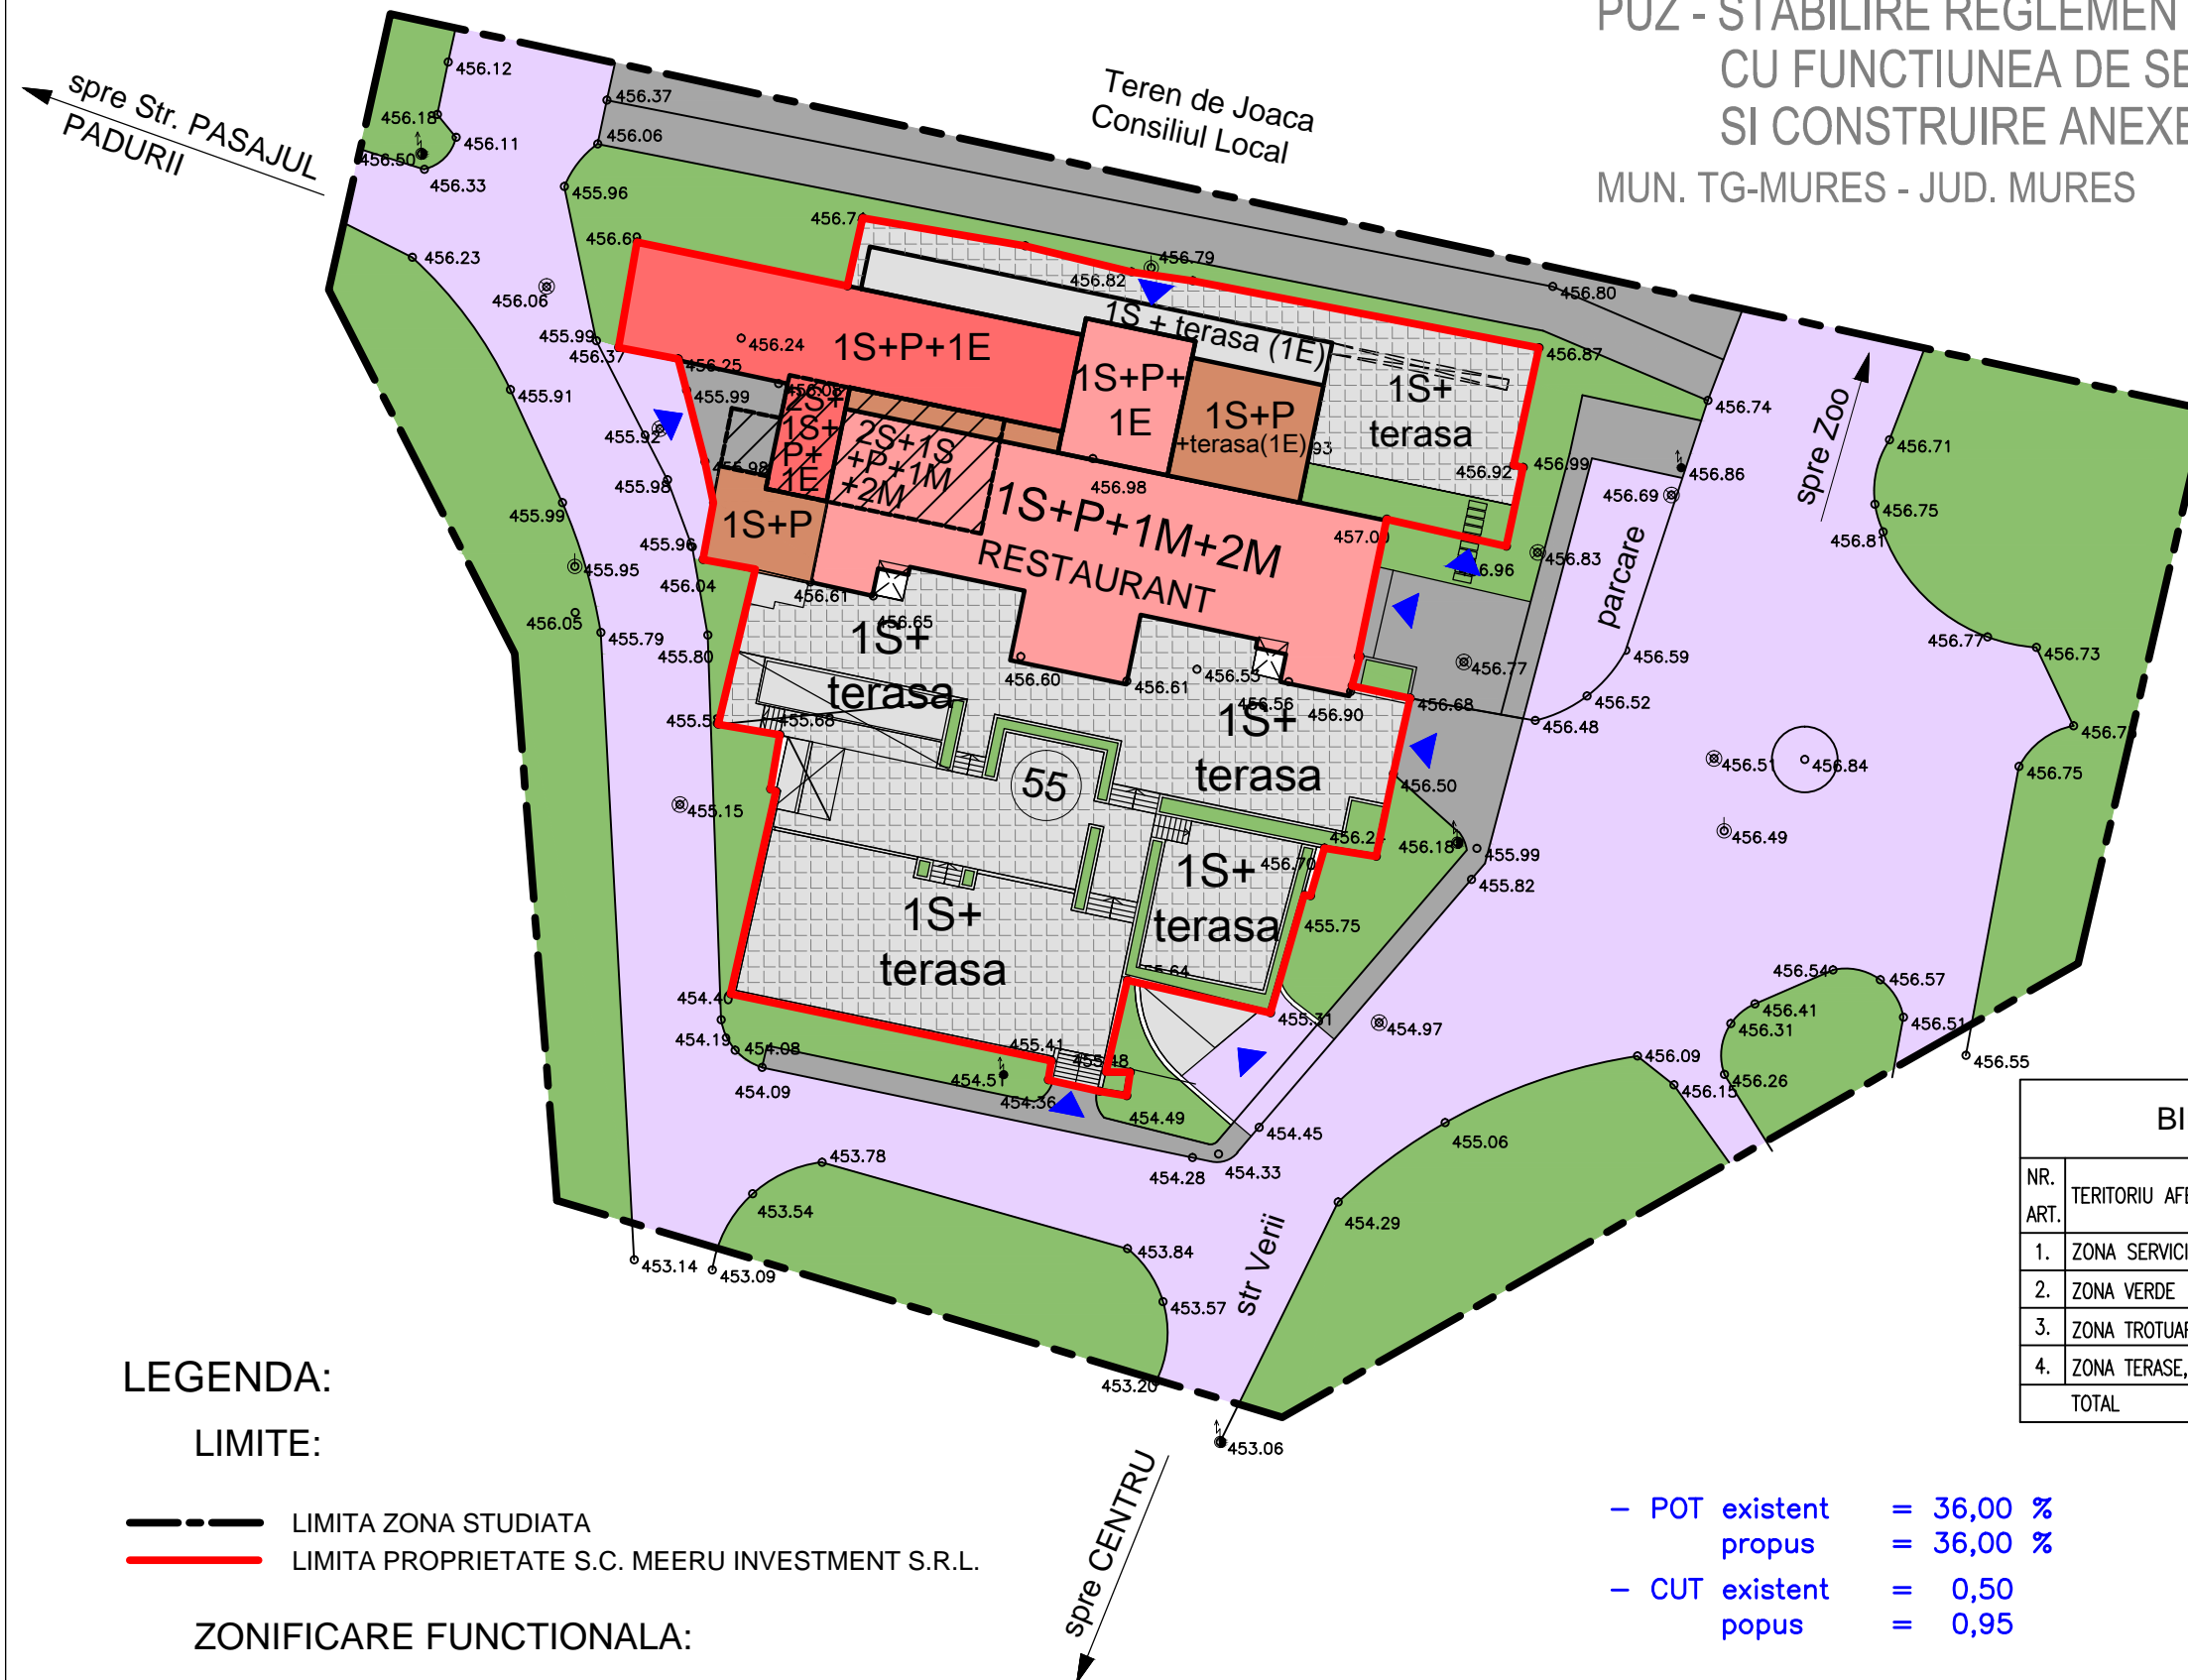

LEGENDA:

LIMITE:


- LIMITA ZONA STUDIATA
- LIMITA PROPRIETATE S.C. MEERU INVESTMENT S.R.L.

ZONIFICARE FUNCTIONALA:

- ZONA SERVICII ALIMENTATIE PUBLICA SI ANEXE
- ZONA CAI DE COMUNICATIE RUTIERA SI AMENAJARI AFERENTE
- ZONA VERDE
- ZONA TERASE, PLATFORME PIETONALE, JARDINIERE
- ZONA TROTUARE, PLATFORME CAROSABILE

- POT existent = 36,00 %
- propus = 36,00 %
- CUT existent = 0,50
- popus = 0,95

BILANT TERITORIAL TEREN BENEFICIAR					
NR. ART.	TERITORIU AFERENT	EXISTENT		PROPUS	
		mp	%	mp	%
1.	ZONA SERVICII ALIMENTATIE PUBLICA SI ANEXE	805,00	35,14	824,76	36,00
2.	ZONA VERDE	8,94	0,39	91,07	3,97
3.	ZONA TROTUARE, PLATFORME CAROSABILE	56,22	2,45	127,64	5,57
4.	ZONA TERASE, PLATFORME PIETONALE	1420,84	62,02	1247,53	54,45
TOTAL		2291,00	100	2291,00	100

Prezenta plansa este proprietatea intelectuala a S.C. ARHITECTOR S.R.L.Reproducerea totala sau partiala fara acordul proiectantului este interzisa si se sanctioneaza conform legii			
 S.C. ARHITECTOR S.R.L. str. Revolutiei nr. 22, Tg-Mures-RO tel/fax: 0265-217822 J26-1100-2002 - R15097611 arhitectonpro@yahoo.com		BENEFICIAR S.C. MEERU INVESTMENT S.R.L. Str. Revolutiei Nr. 13, Mun. Tg.-Mures, Jud. Mures	
Specificatie arh. Kovacs Angela		Semnatura SCARA: 1:500	
Intocmit arh. Ionel Pascu		DATA: 08. 2017	
Desenat arh. Ionel Pascu		DENUMIRE PLANSA PLAN DE REGLEMENTARI URBANISTICE - ZONIFICARE	
			PROIECT NR. 415A/2015 FAZA DE PR.: P.U.Z. PLANSA NR. A.06