

PLAN URBANISTIC ZONAL

REGLEMENTARI - ECHIPARE EDILITARA

LEGENDA

- LIMITA ZONA STUDIATA
- LIMITA PARCELE
- LIMITA ZONEI CONSTRUIBILE PROPUSE


REGLEMENTARI

EXISTENT/MENTINUT, ADAPTAT IMOBILULUI RECONFORMAT

- A RETEA ALIMENTARE CU APA
- CM RETEA CANALIZARE MENAJERA
- CP RETEA CANALIZARE PLUVIALA
- LES RETEA ENERGIE ELECTRICA SUBTERANA
- G RETEA GAZE NATURALE

- Bransament apa existent - propus spre relocare
- Racord canal existent - propus spre relocare
- Bransament apa nou propus
- Racord canal nou propus

CA/CAP - Camin apometru (existent, propus spre relocare/nou propus)
 CR/CRP - Camin racord canal (existent, propus spre relocare/nou propus)

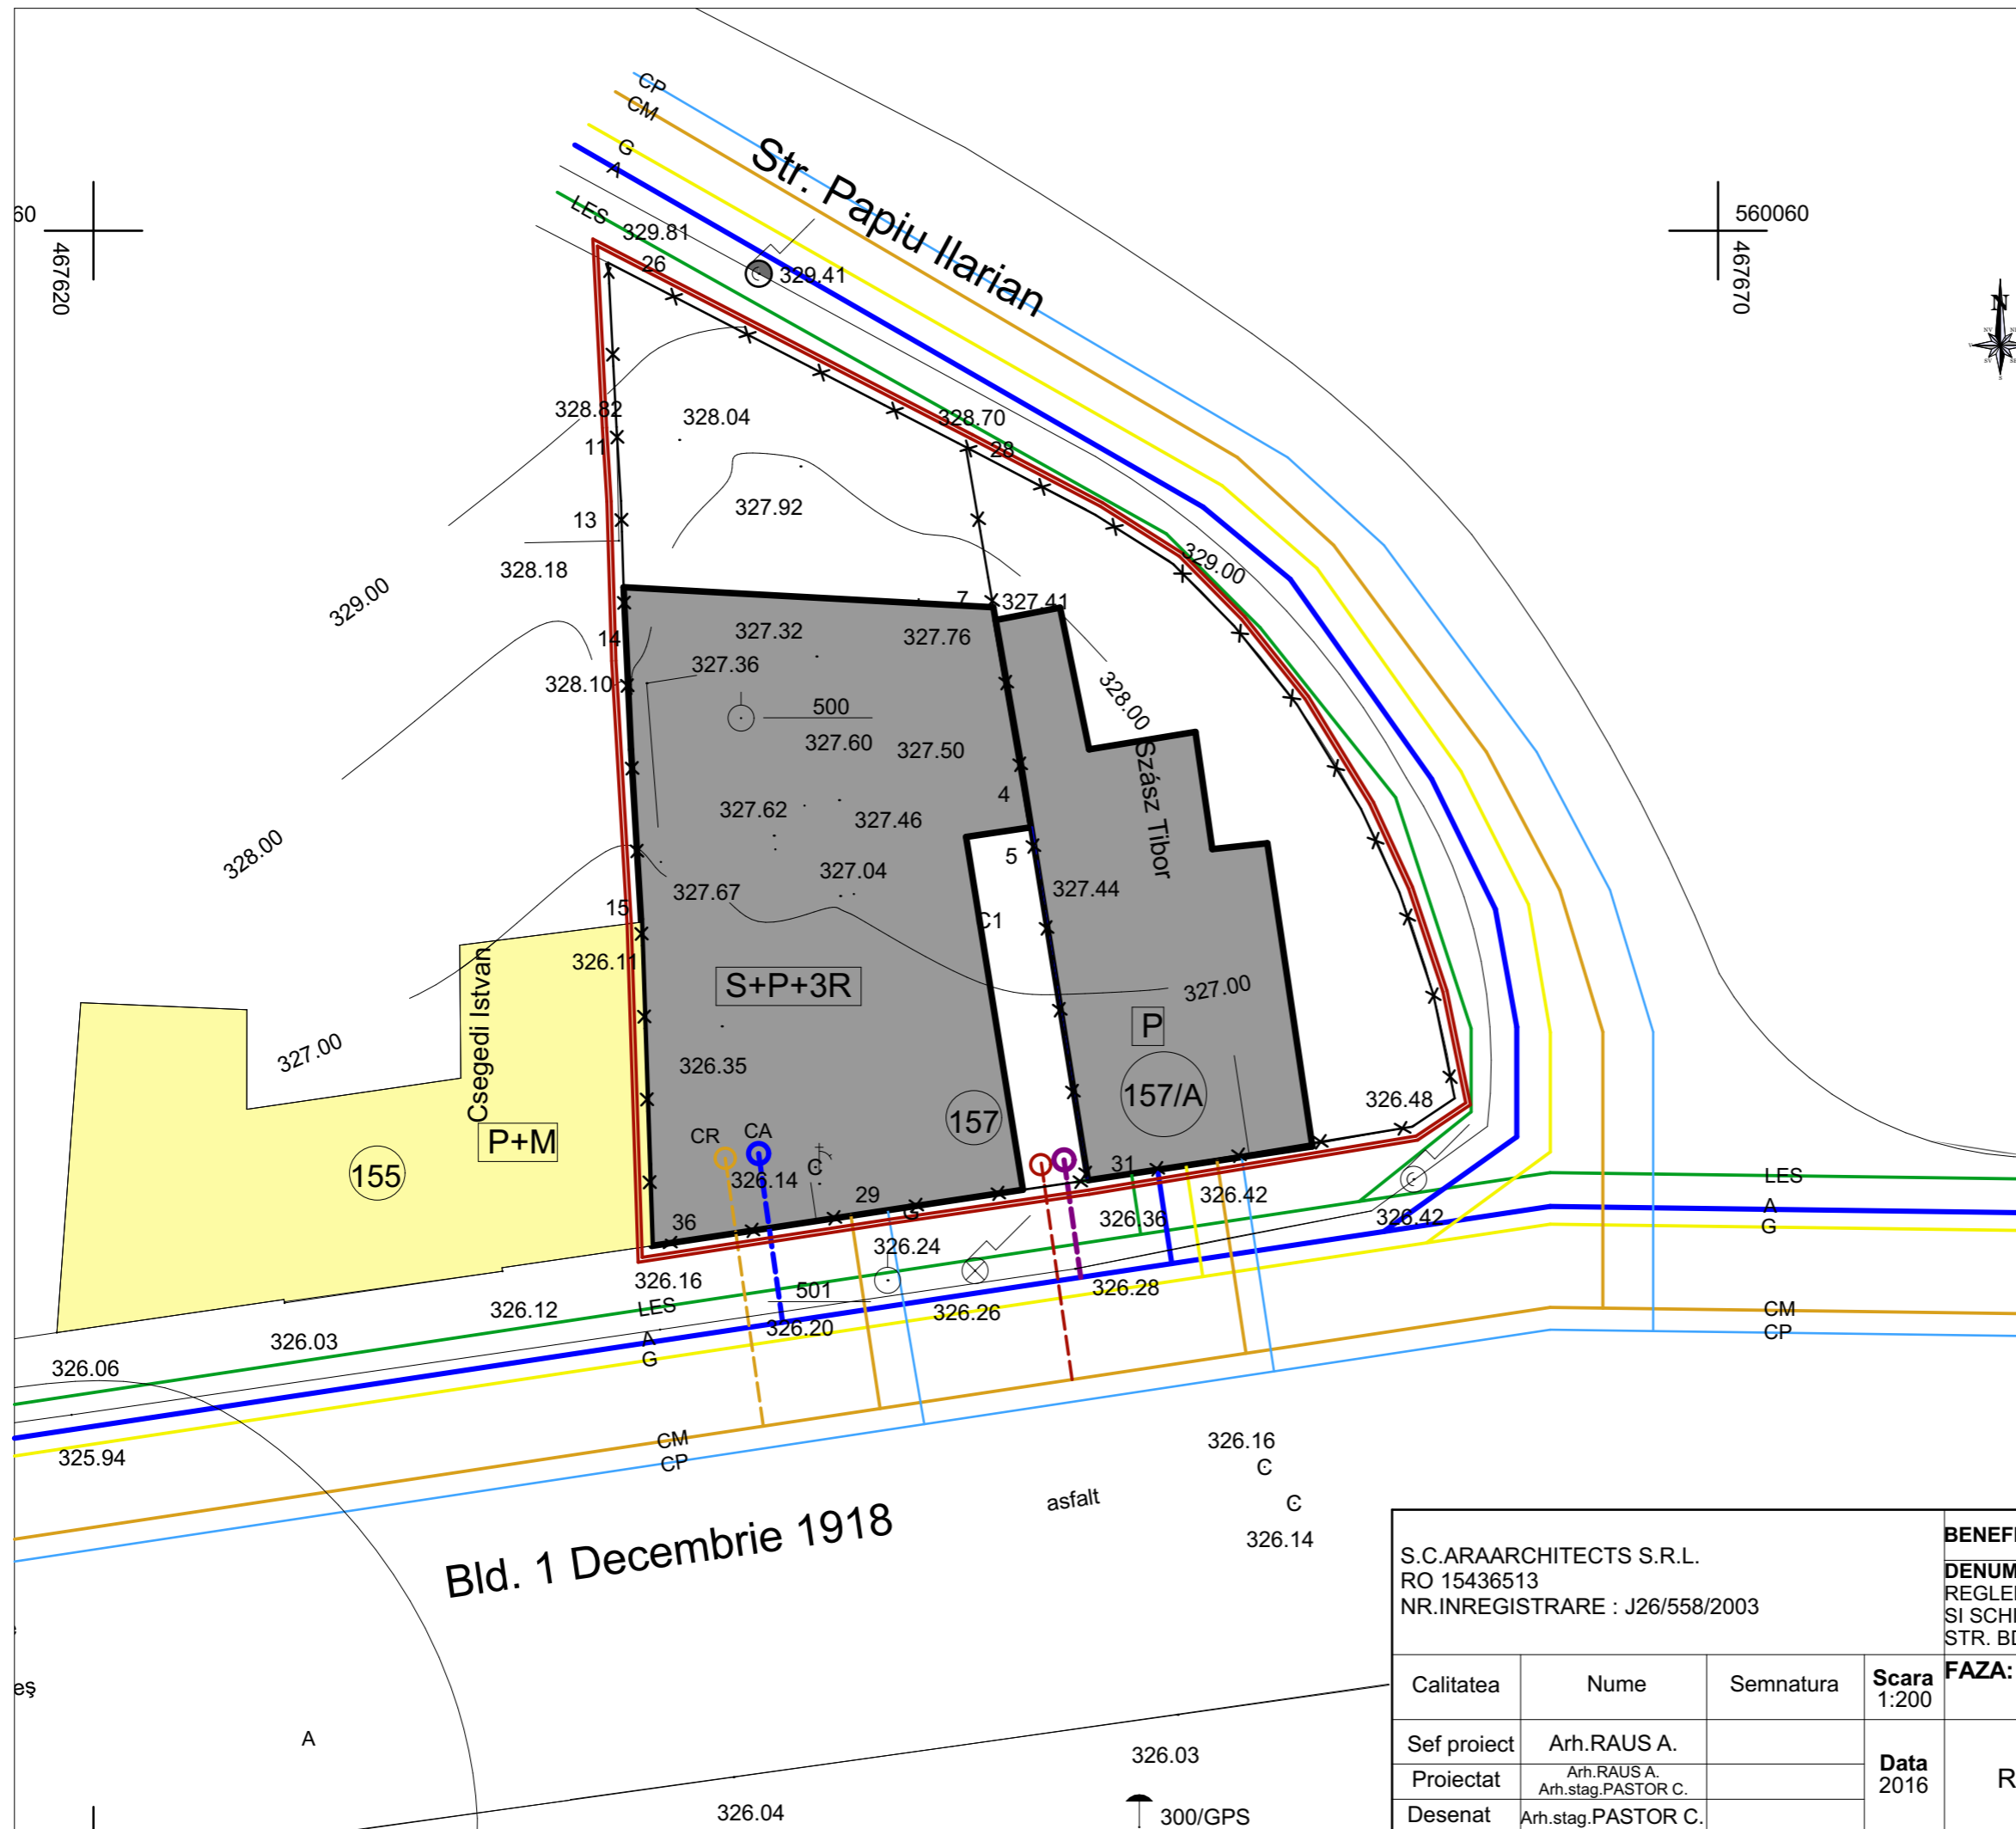

S.C.ARAARCHITECTS S.R.L. RO 15436513 NR.INREGISTRARE : J26/558/2003			
Calitatea	Nume	Semnatura	Scara 1:200
Sef proiect	Arh.RAUS A.		Data 2016
Proiectat	Arh.RAUS A. Arh.stag.PASTOR C.		
Desenat	Arh.stag.PASTOR C.		

BENEFICIAR: VINTILA IONEL-IOAN si MARIOARA	
DENUMIREA LUCRARII: PUZ - STABILIRE REGLEMENTARI PENTRU MODERNIZARE, EXTINDERE SI SCHIMBARE PARTIALA DE DESTINATIE, IMOBIL STR. BD. 1 DECEMBRIE 1918, NR. 157, TARGU MURES	Plansa 3
FAZA: PUZ	Pr. nr: 8/2012
REGLEMENTARI - ECHIPARE EDILITARA	