


PLAN URBANISTIC ZONAL


**LOTIZARE TEREN SI REGLEAMENTARE ZONA
FUNCTIONALA PENTRU CONSTRUIRE
ANSAMBLU DE LOCUINTE UNIFAMILIALE
str. COTTURA DE JOS fn TG.MURES**

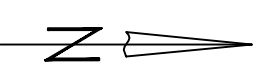

- LEGENDA**
- LIMITE
 - LIMITA ZONEI STUDIATE
 - LIMITA DE PROPRIETATE

RETELE TEHNICO EDILITARE

- | EXISTENT | PROPUZ | |
|----------|--------|--------------------------------|
| | | RETELE ALIM. GAZE NATURALE |
| | | RETELE ALIM. ENLECTRICA |
| | | RETELE ALIM. APA |
| | | CANAL MENAJER |
| | | TUB. SUBTERANA PT.FIBRE OPTICE |

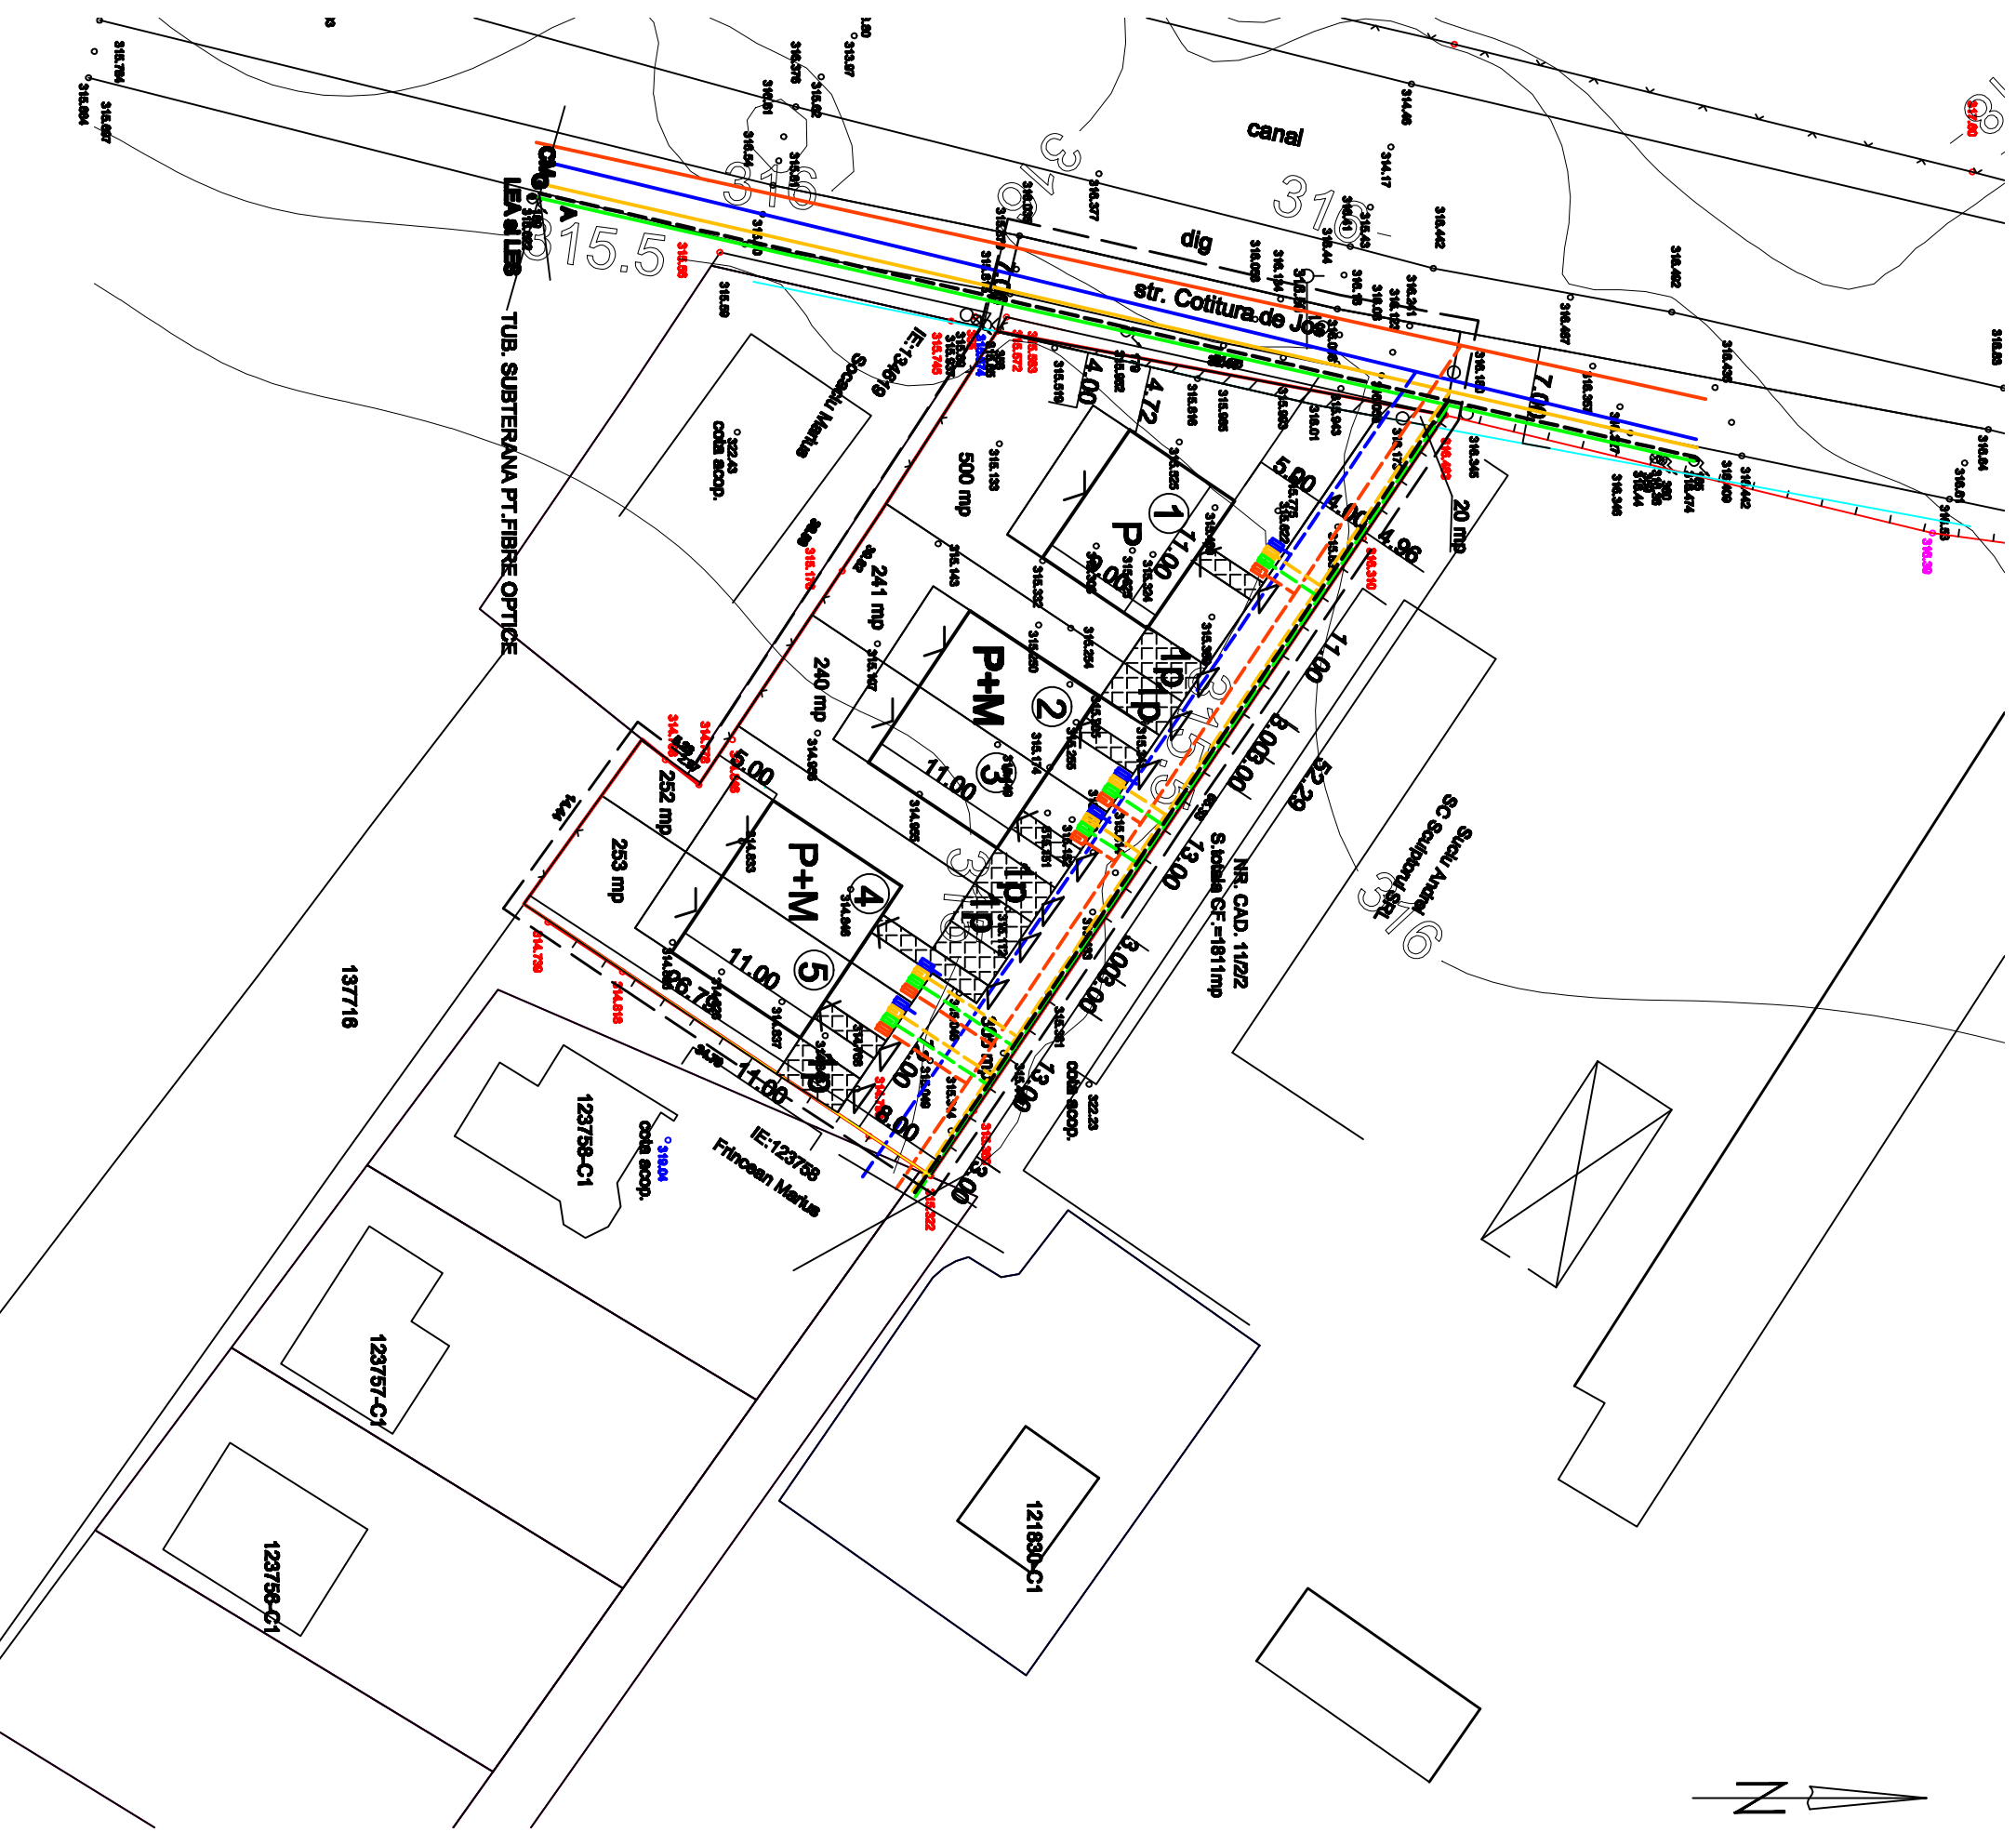

SC VIA MODUL str C.U.I. 14357551 J26 / 900 / 2001 TG.MURES	PLAN URBANISTIC ZONAL LOTIZARE TEREN SI REGLEAMENTARE ZONA FUNCTIONALA PENTRU CONSTRUIRE ANSAMBLU DE LOCUINTE UNIFAMILIALE SCOOTURA DE JOS fn TRAMURIS		PR.NR. 776 tr. IV 2016
	Pt. arh. MARIA DRAGOTA TNA nr. 515	BENEFICIAR - PUSCAS RAUL SEBASTIAN si AL.TII REGLEAMENTARI EDILITARE SC. 1 : 500	