

PLAN URBANISTIC DE DETALIU REGLEMENTARI URBANISTICE PENTRU CONSTRUIRE DOUA CASE DE LOCUIT

str. EDEN nr.30 TG.MURES

REGLEMENTARI URBANISTICE - ZONIFICARE

LEGENDA


---	LIMITE	---	LIMITA ZONEI STUDIATE
---	LIMITA DE PROPRIETATE	---	LIMITA DE PROPRIETATE

ZONIFICARE FUNCTIONALA

Galben 3	ZONA DE LOCUIT - REGIM DE INALTIME MIC
Galben 2	TEREN AGRICOL INTRAVILAN
Violet 10	ZONA CAI DE CIRCULATIE RUTIERA
---	ZONA CALE DE CIRCULATIE RUTIERA NEEDIFICABILA

BILANT TERITORIAL

NR. CRT.	TERITORIUL AFERENT	EXISTENT		PROPOUS	
		SUPRAFATA (mp)	%	SUPRAFATA (mp)	%
1.	TEREN ARABIL INTRAVILAN	2882.00	61.18	-	-
2.	TEREN ARABIL p. DRUM	483.00	9.98	-	-
3.	ZONA DE LOCUIT	-	-	2818.00	58.22
4.	ZONA CIRCULATII	1386.00	28.84	2023.00	41.78
TOTAL ZONA STUDIATA		4841.00	100.00	4841.00	100.00
din care sunt construite		137.00			

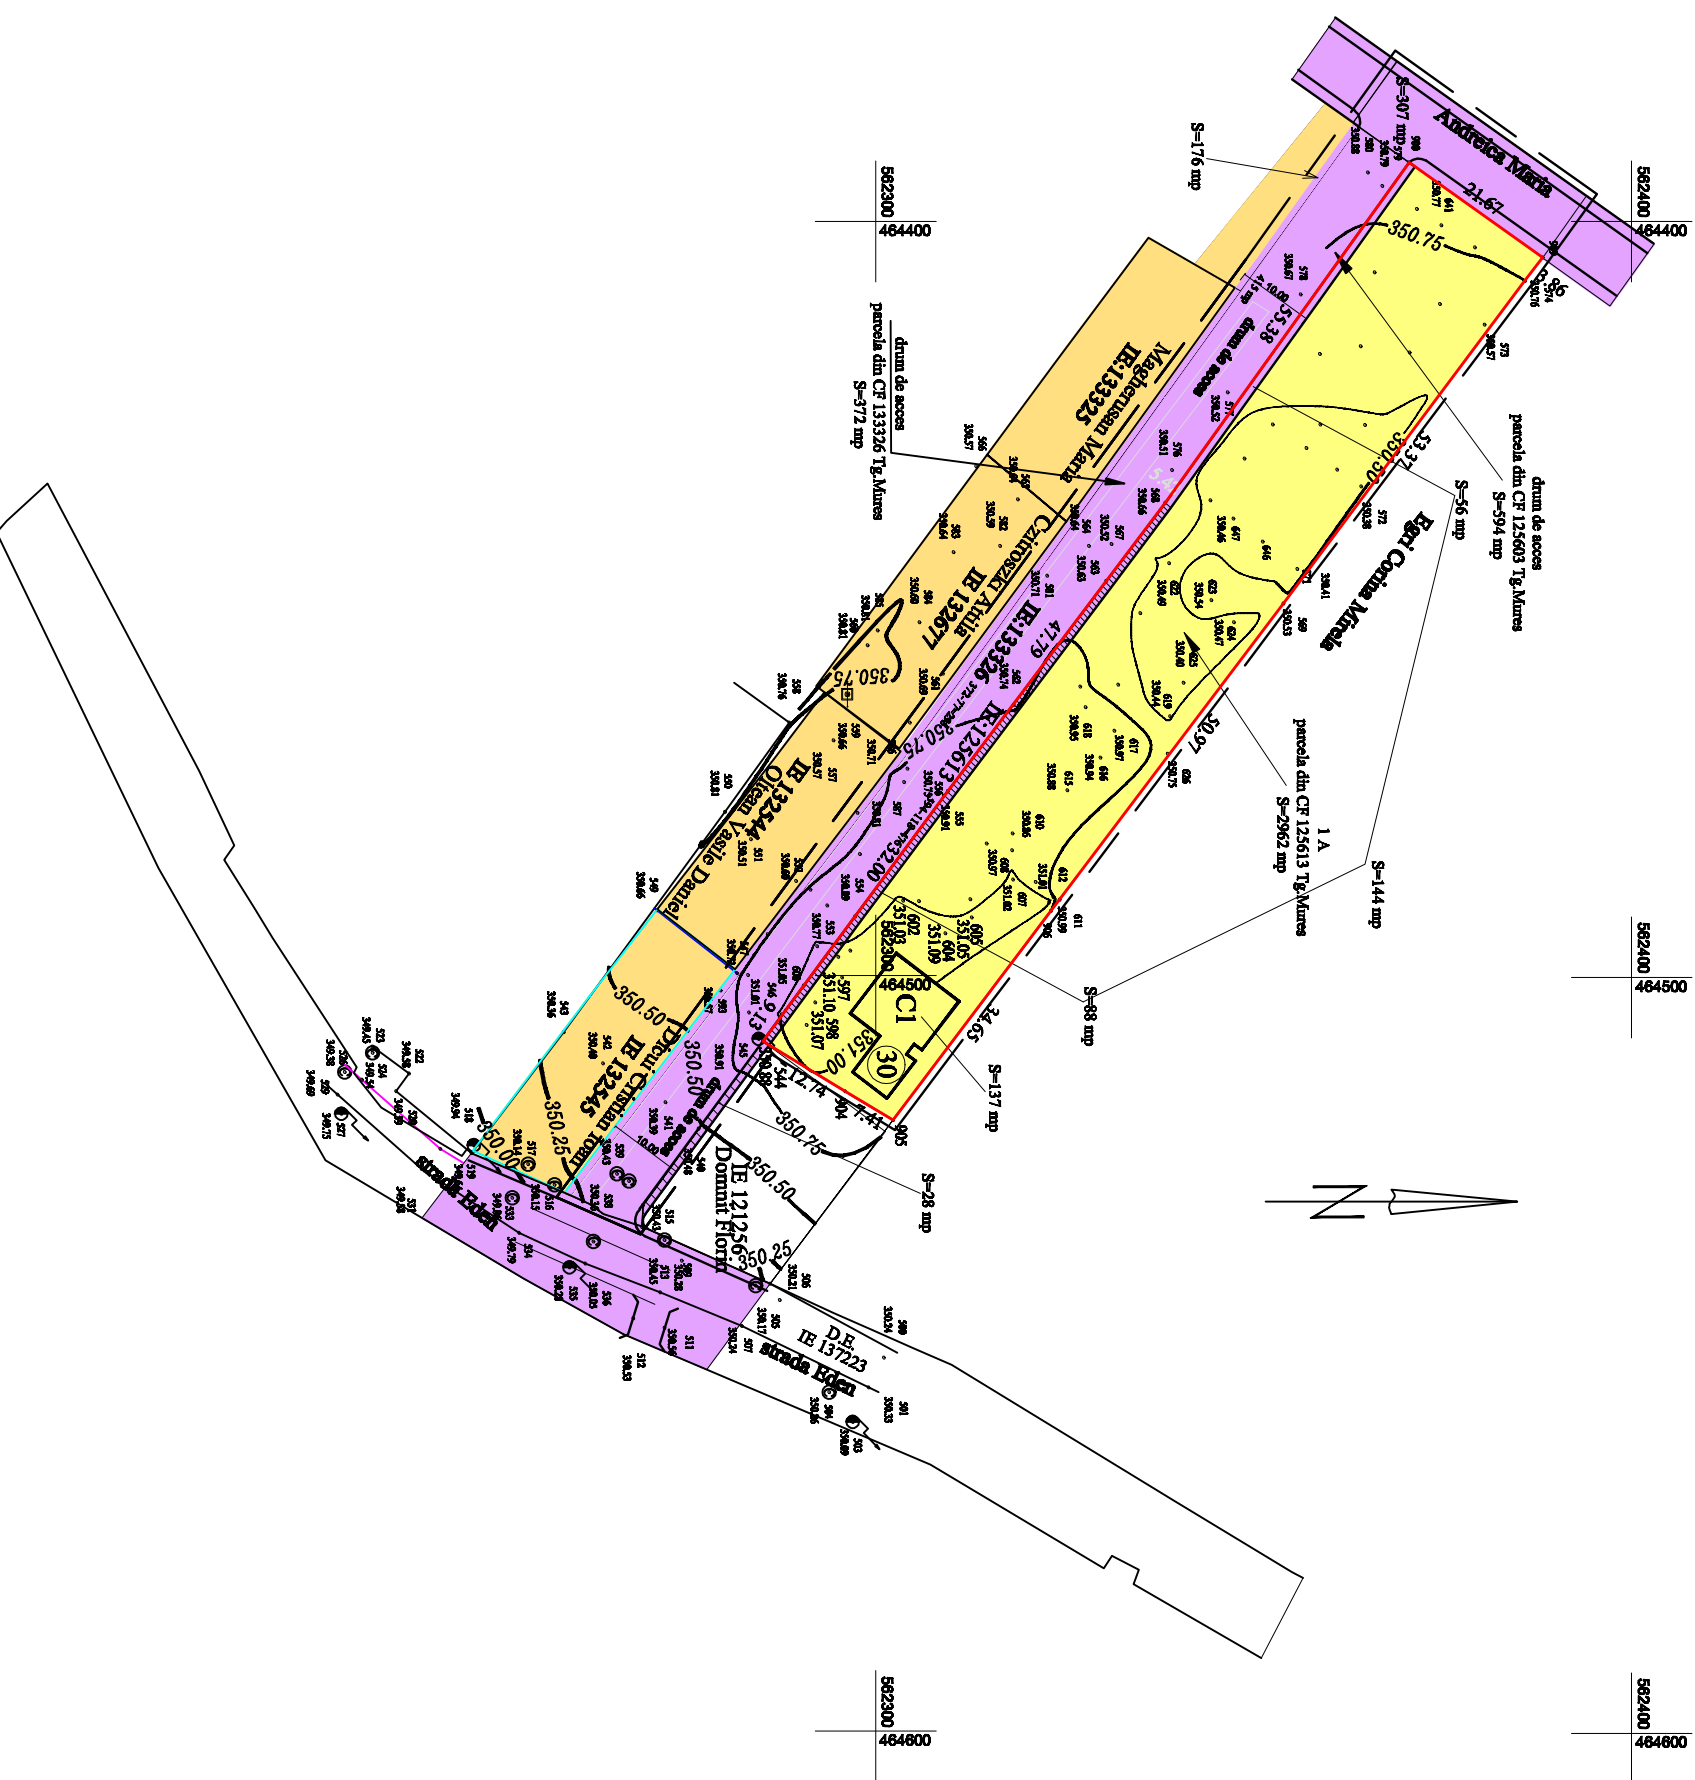

sc VIA MODUL srl C.U.I. 14357551 J26 / 900 / 2001 TG.MURES	PLAN URBANISTIC DE DETALIU REGLEMENTARI URBANISTICE PENTRU CONSTRUIRE DOUA CASE DE LOCUIT str. EDEN nr.30 TG.MURES	PR.NR. tr. II 2
Pr. arh. MARIA DRAGOTA TNA nr. 515	BENEFICIARI - TRIF VIOREL si DANIELA NICOLETA REGLEMENTARI URBANISTICE - ZONIFICARE SC. 1 : 1000	FAZA PLA