


# PLAN URBANISTIC ZONAL PLAN URBANISTIC DE DETALIU EXTINDERE MURES MALL

## REGLEMENTARI URBANISTICE ETAPA 2

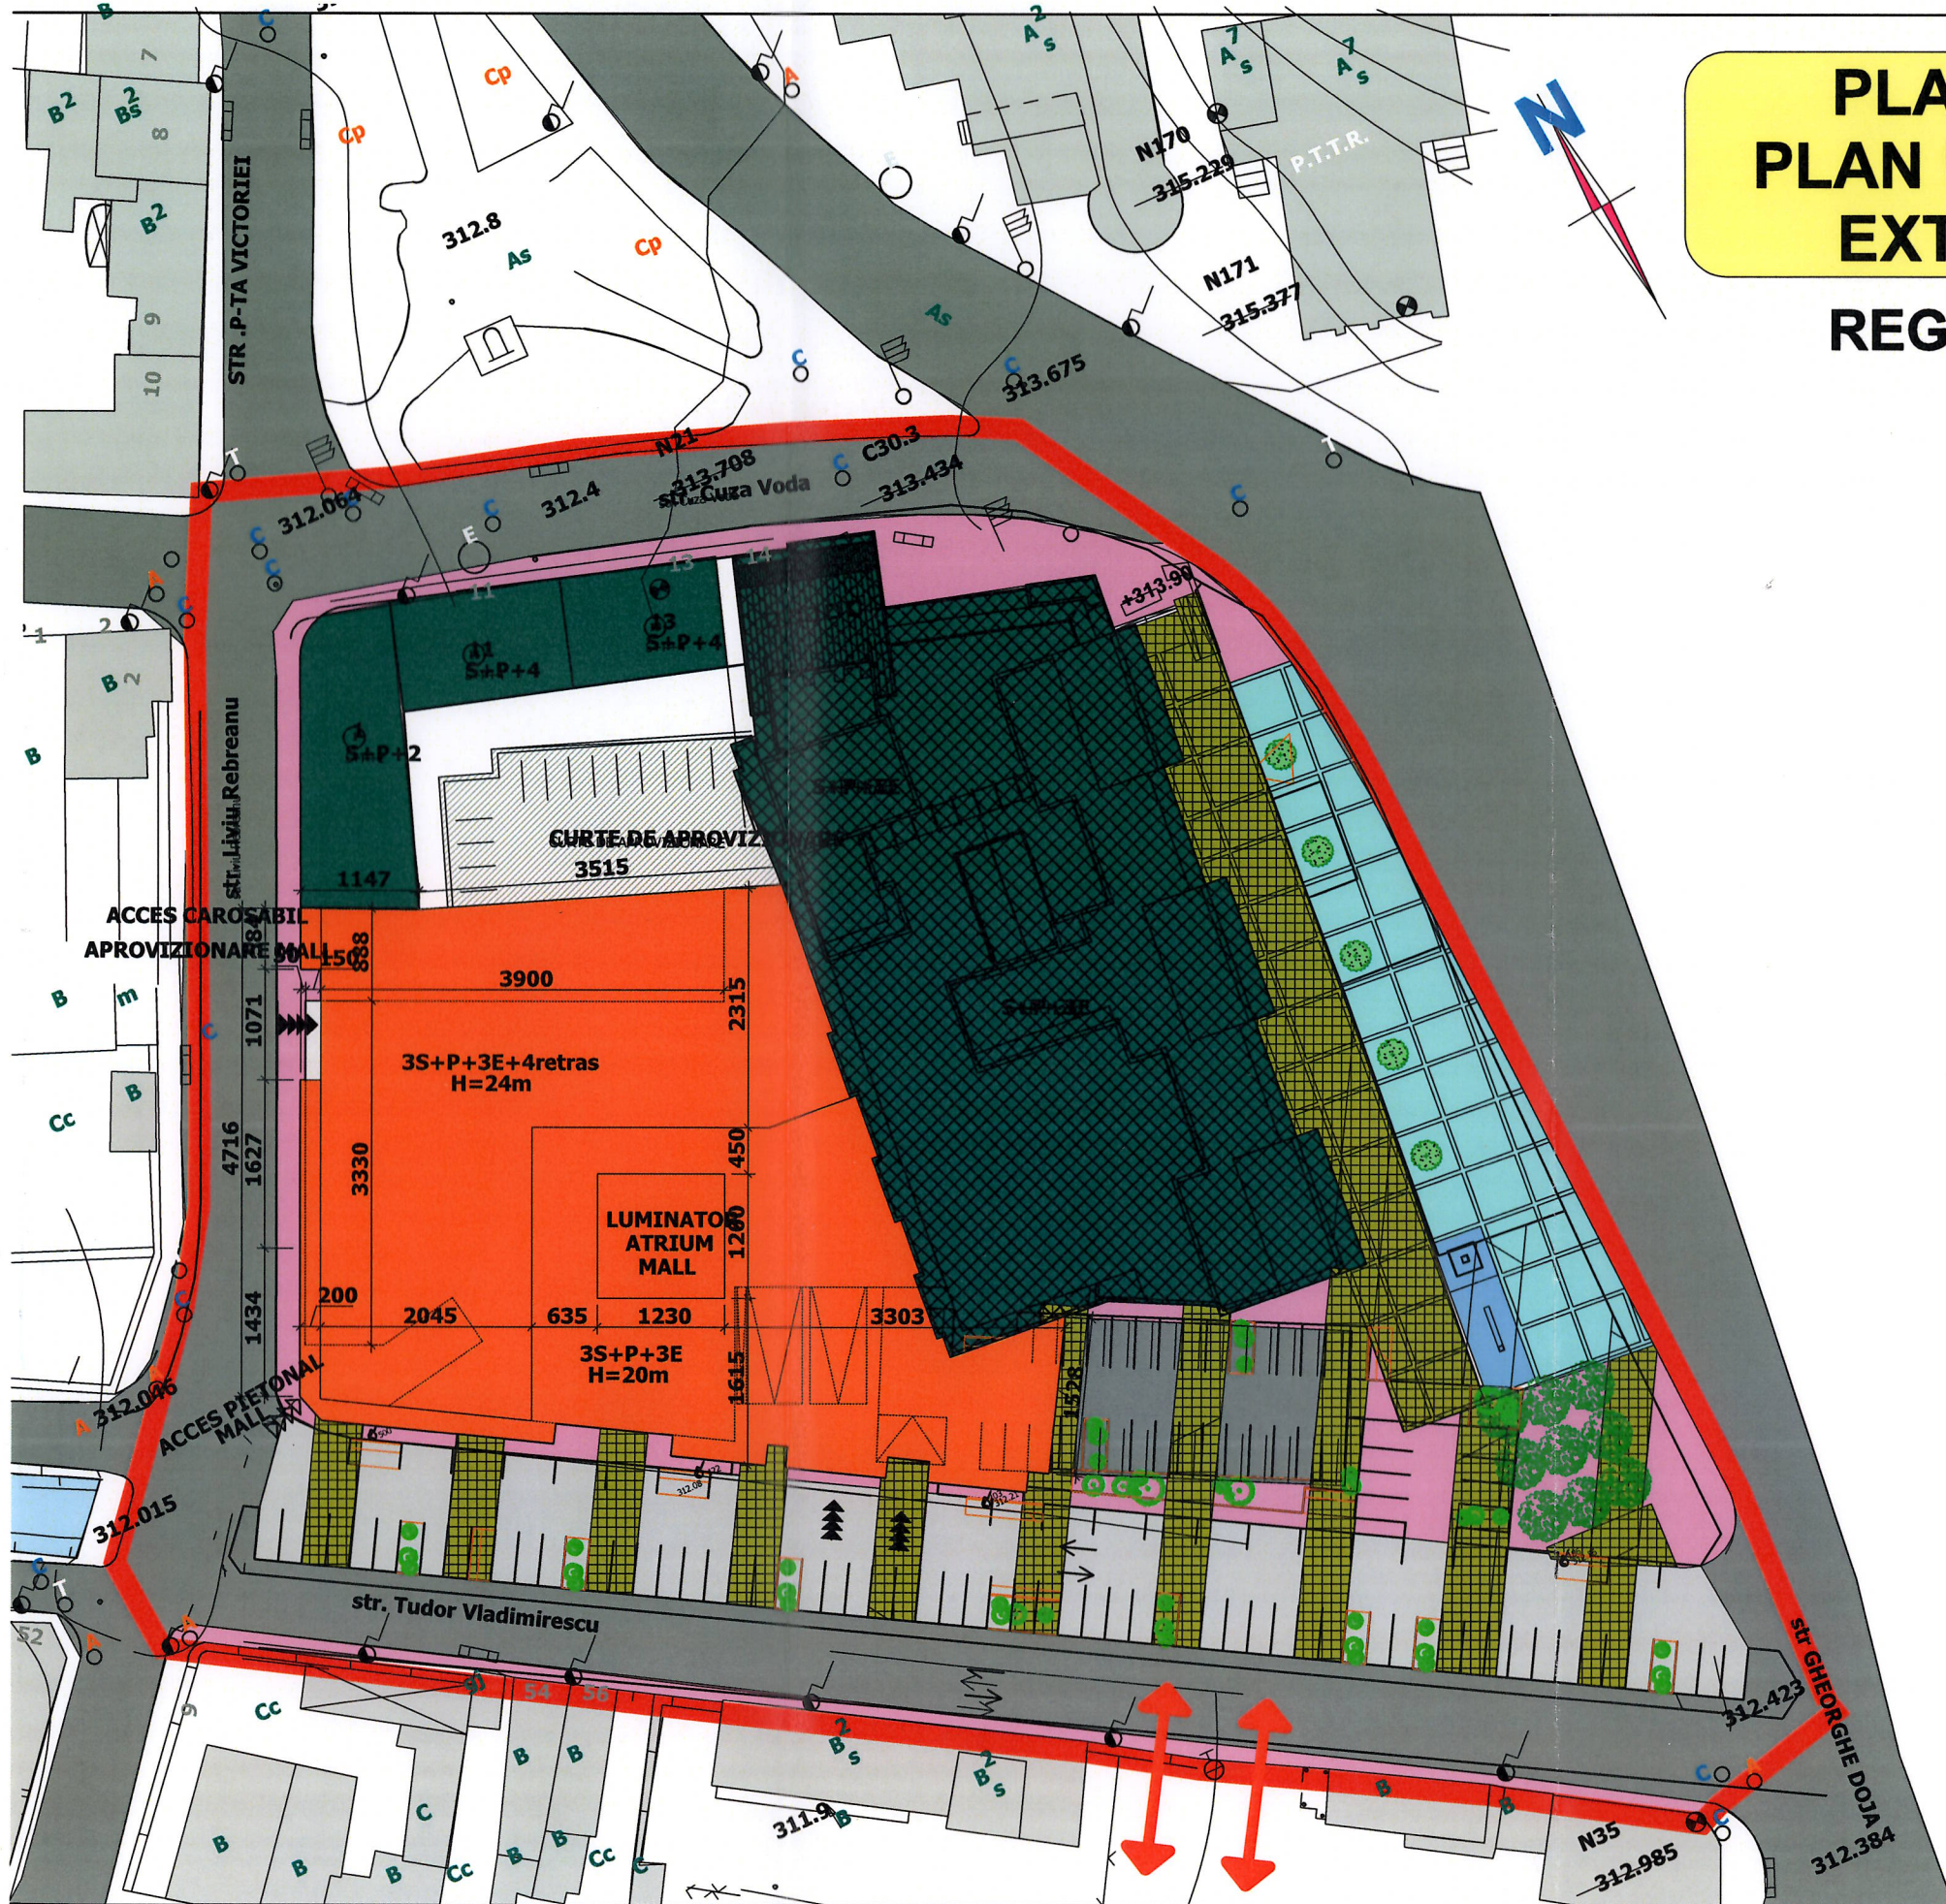

Verificator	Nume	Semnatura	Ceninta	Referat / Expertiza nr./Data
Expert				
<b>S.C.TEKTURA S.R.L.</b> <small>RO 6564459          NR. INREGISTRARE : 326/1285/1994</small>				BENEFICIAR: S.C. MATRIX INVESTMENT S.A. CLUJ NAPOCA PLAN URBANISTIC ZONAL EXTINDERE SI SUPRAINALTARE "MURES MALL" Plansa <b>A2</b>
Calitatea	Nume	Semnatura	Scara	Faza: P.U.Z. - P.U.D.
Sef proiect	Arh. RAUSA.			Pr. nr. 7/2008
Proiectat	Arh. RAUSA.			
Verificat	Arh. KERESZTES G			
Desenat	VARGANCSIK Z		Data 2008	
				<b>REGLEMENTARI URBANISTICE ETAPA 2</b>