


PLAN DE SITUATIE
 scara 1:2000
 Sistem de proiectie: STERED 70
 Sistem de referinta Marea Neagra 1975
 (intravilan)

Teritoriul adm.: Tg Mures
 S.C.DALCON S.R.L.
 IE:140915 IE:130766 IE:120989
 S=730mp S=4070mp S=4700mp

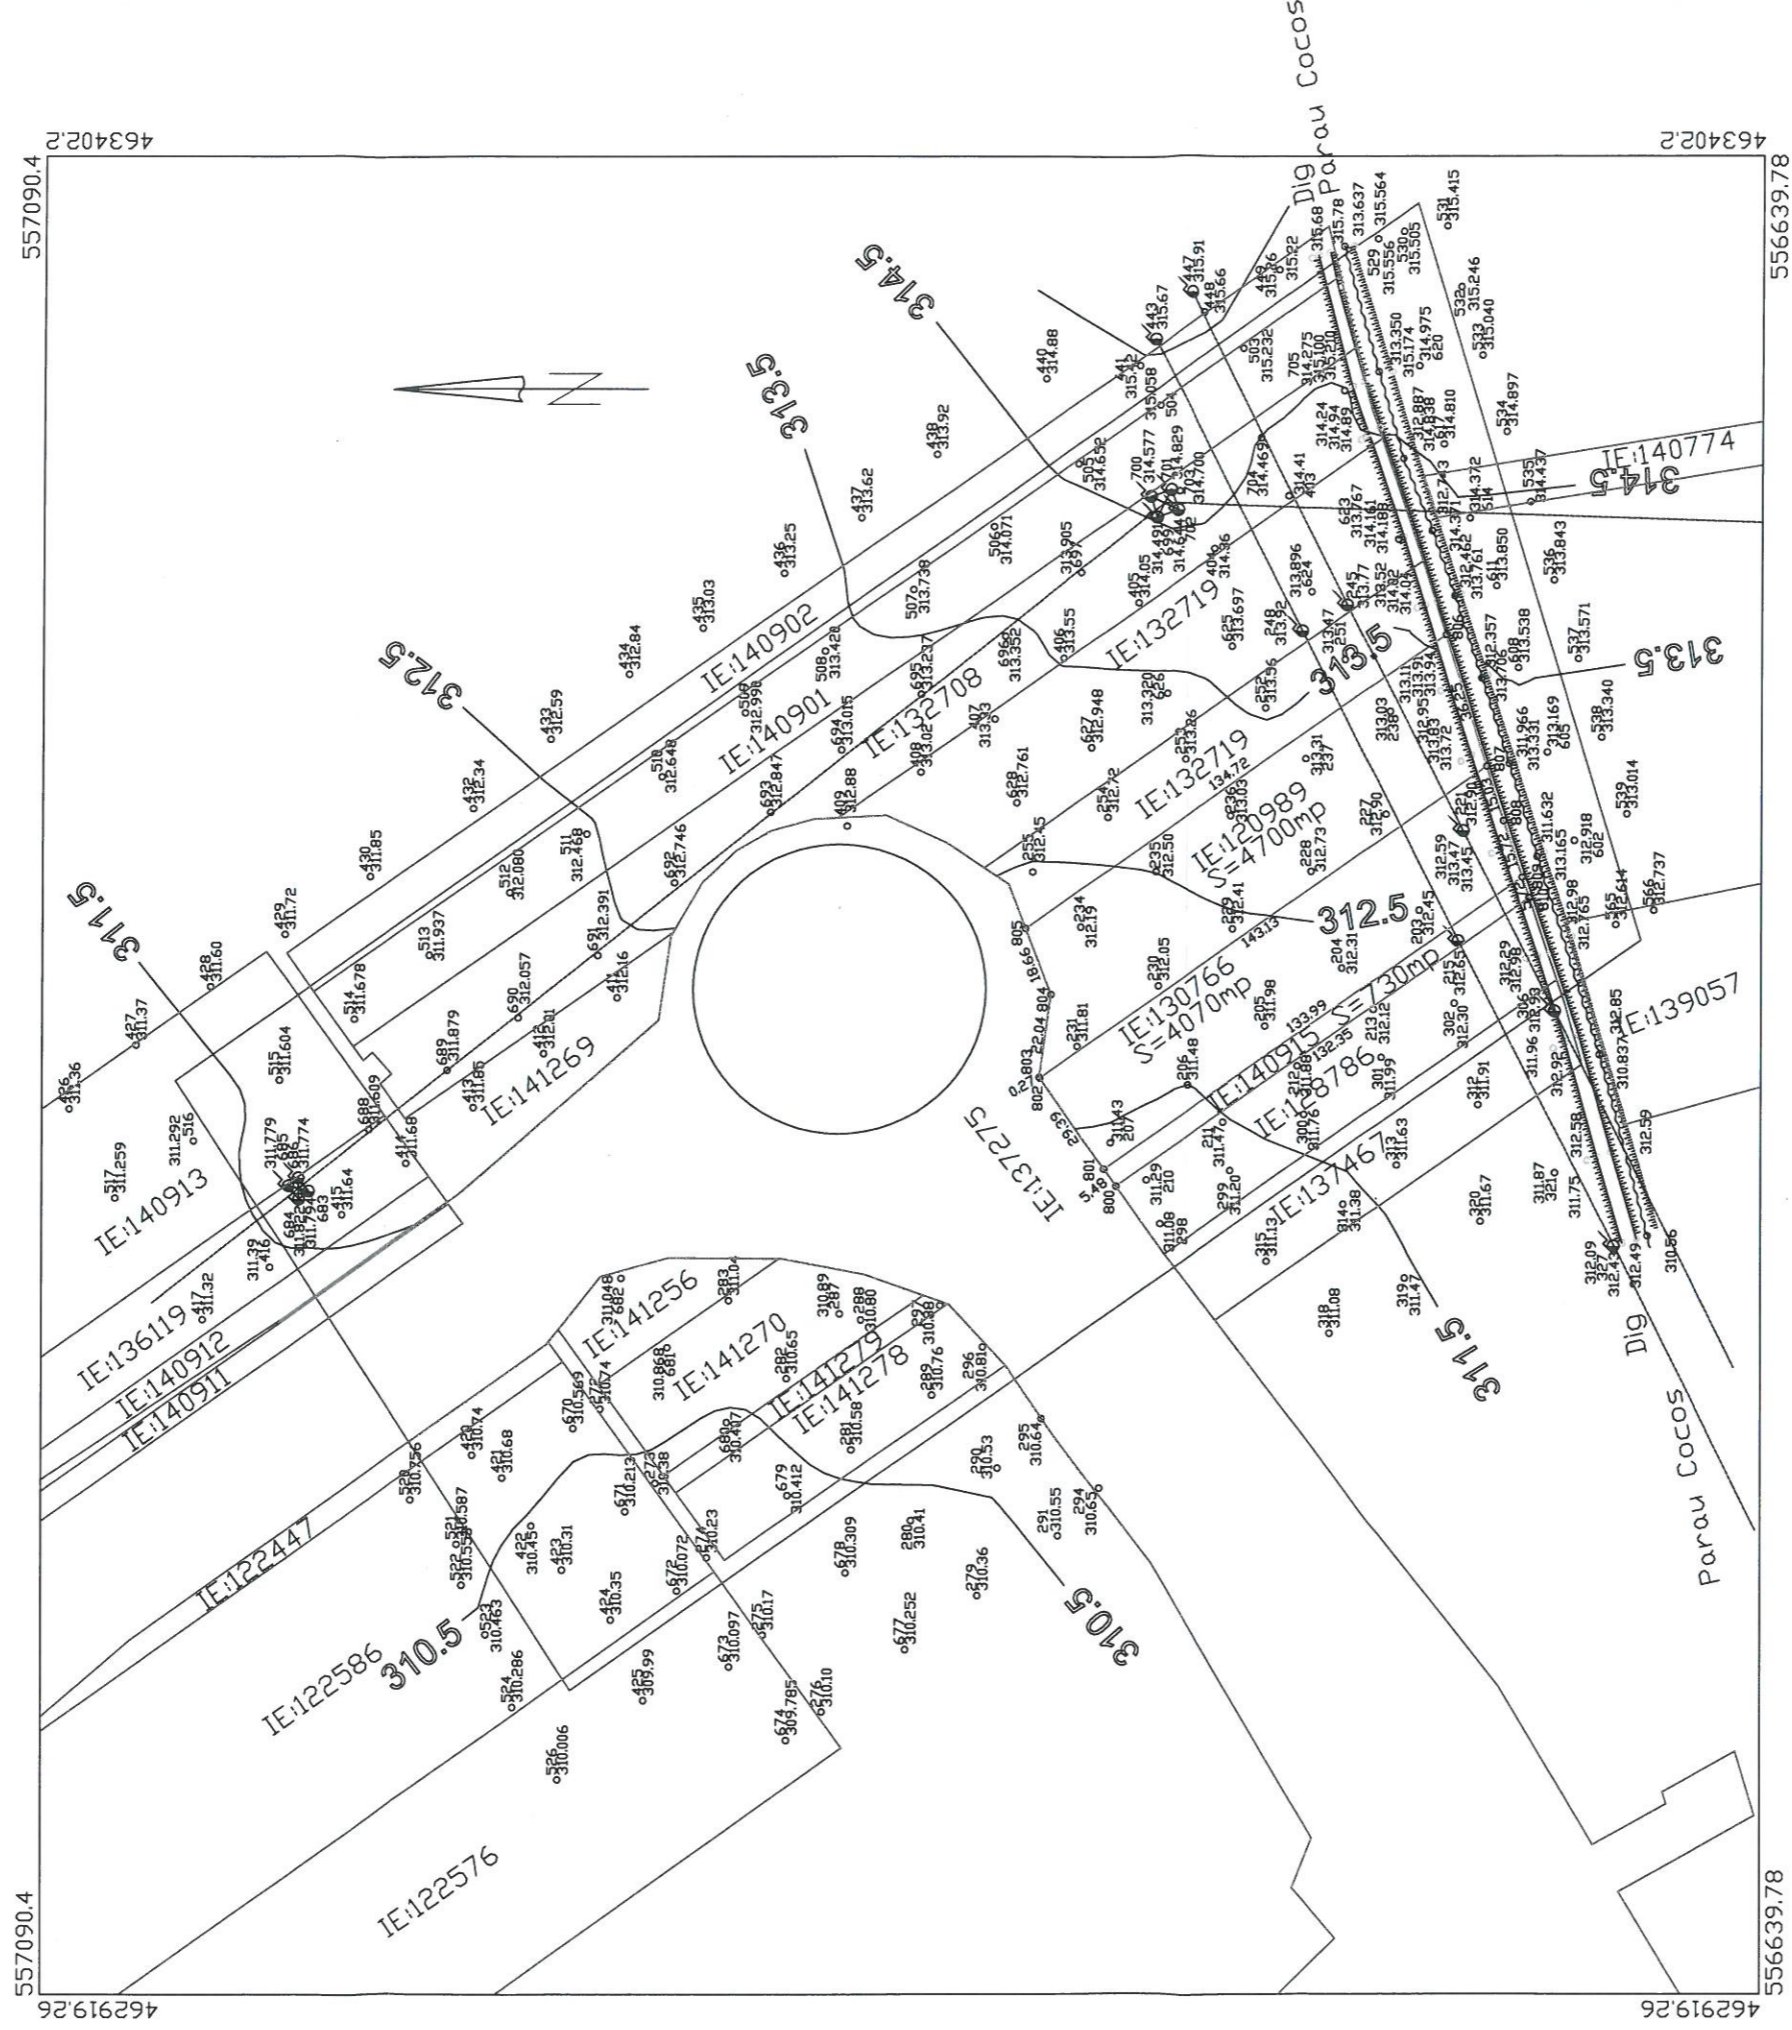

Beneficiara : S.C.DALCON S.R.L.		Plansa A3
Masurat: ing. Misaras Flaviu	Denumirea plansei:	
Desenat: ing. Birsan Razvan	Scara: 1:2000	Plan de situatie pentru „Intocmire P.U.Z. pentru S.C. DALCON S.R.L. - statie comercializare petroliere, parcare si imprejurire” si avize utilitati (apa, gaz, canal, electrica).
Verificat: ing. Misaras Flaviu	Data: 25.11.2020	