


PLAN DE SITUATIE  
(intravilan)  
Scara 1:1000  
Sistem de proiectie: STEREO 70  
Marea Neagra 1975

Judetul Mures.  
Teritoriul adm.: **TARGU-MURES**  
Adresa imobilului: **Tg-Mures , str. Voiniceniilor.**  
Suprafata studiata : 4601 mp

Nume beneficiar: **Giuga Elena**  
Adresa: **Loc. Sangeorgiu de Mures ,  
Ale.Muresului , nr. 5 / 1 , jud. Mures.**

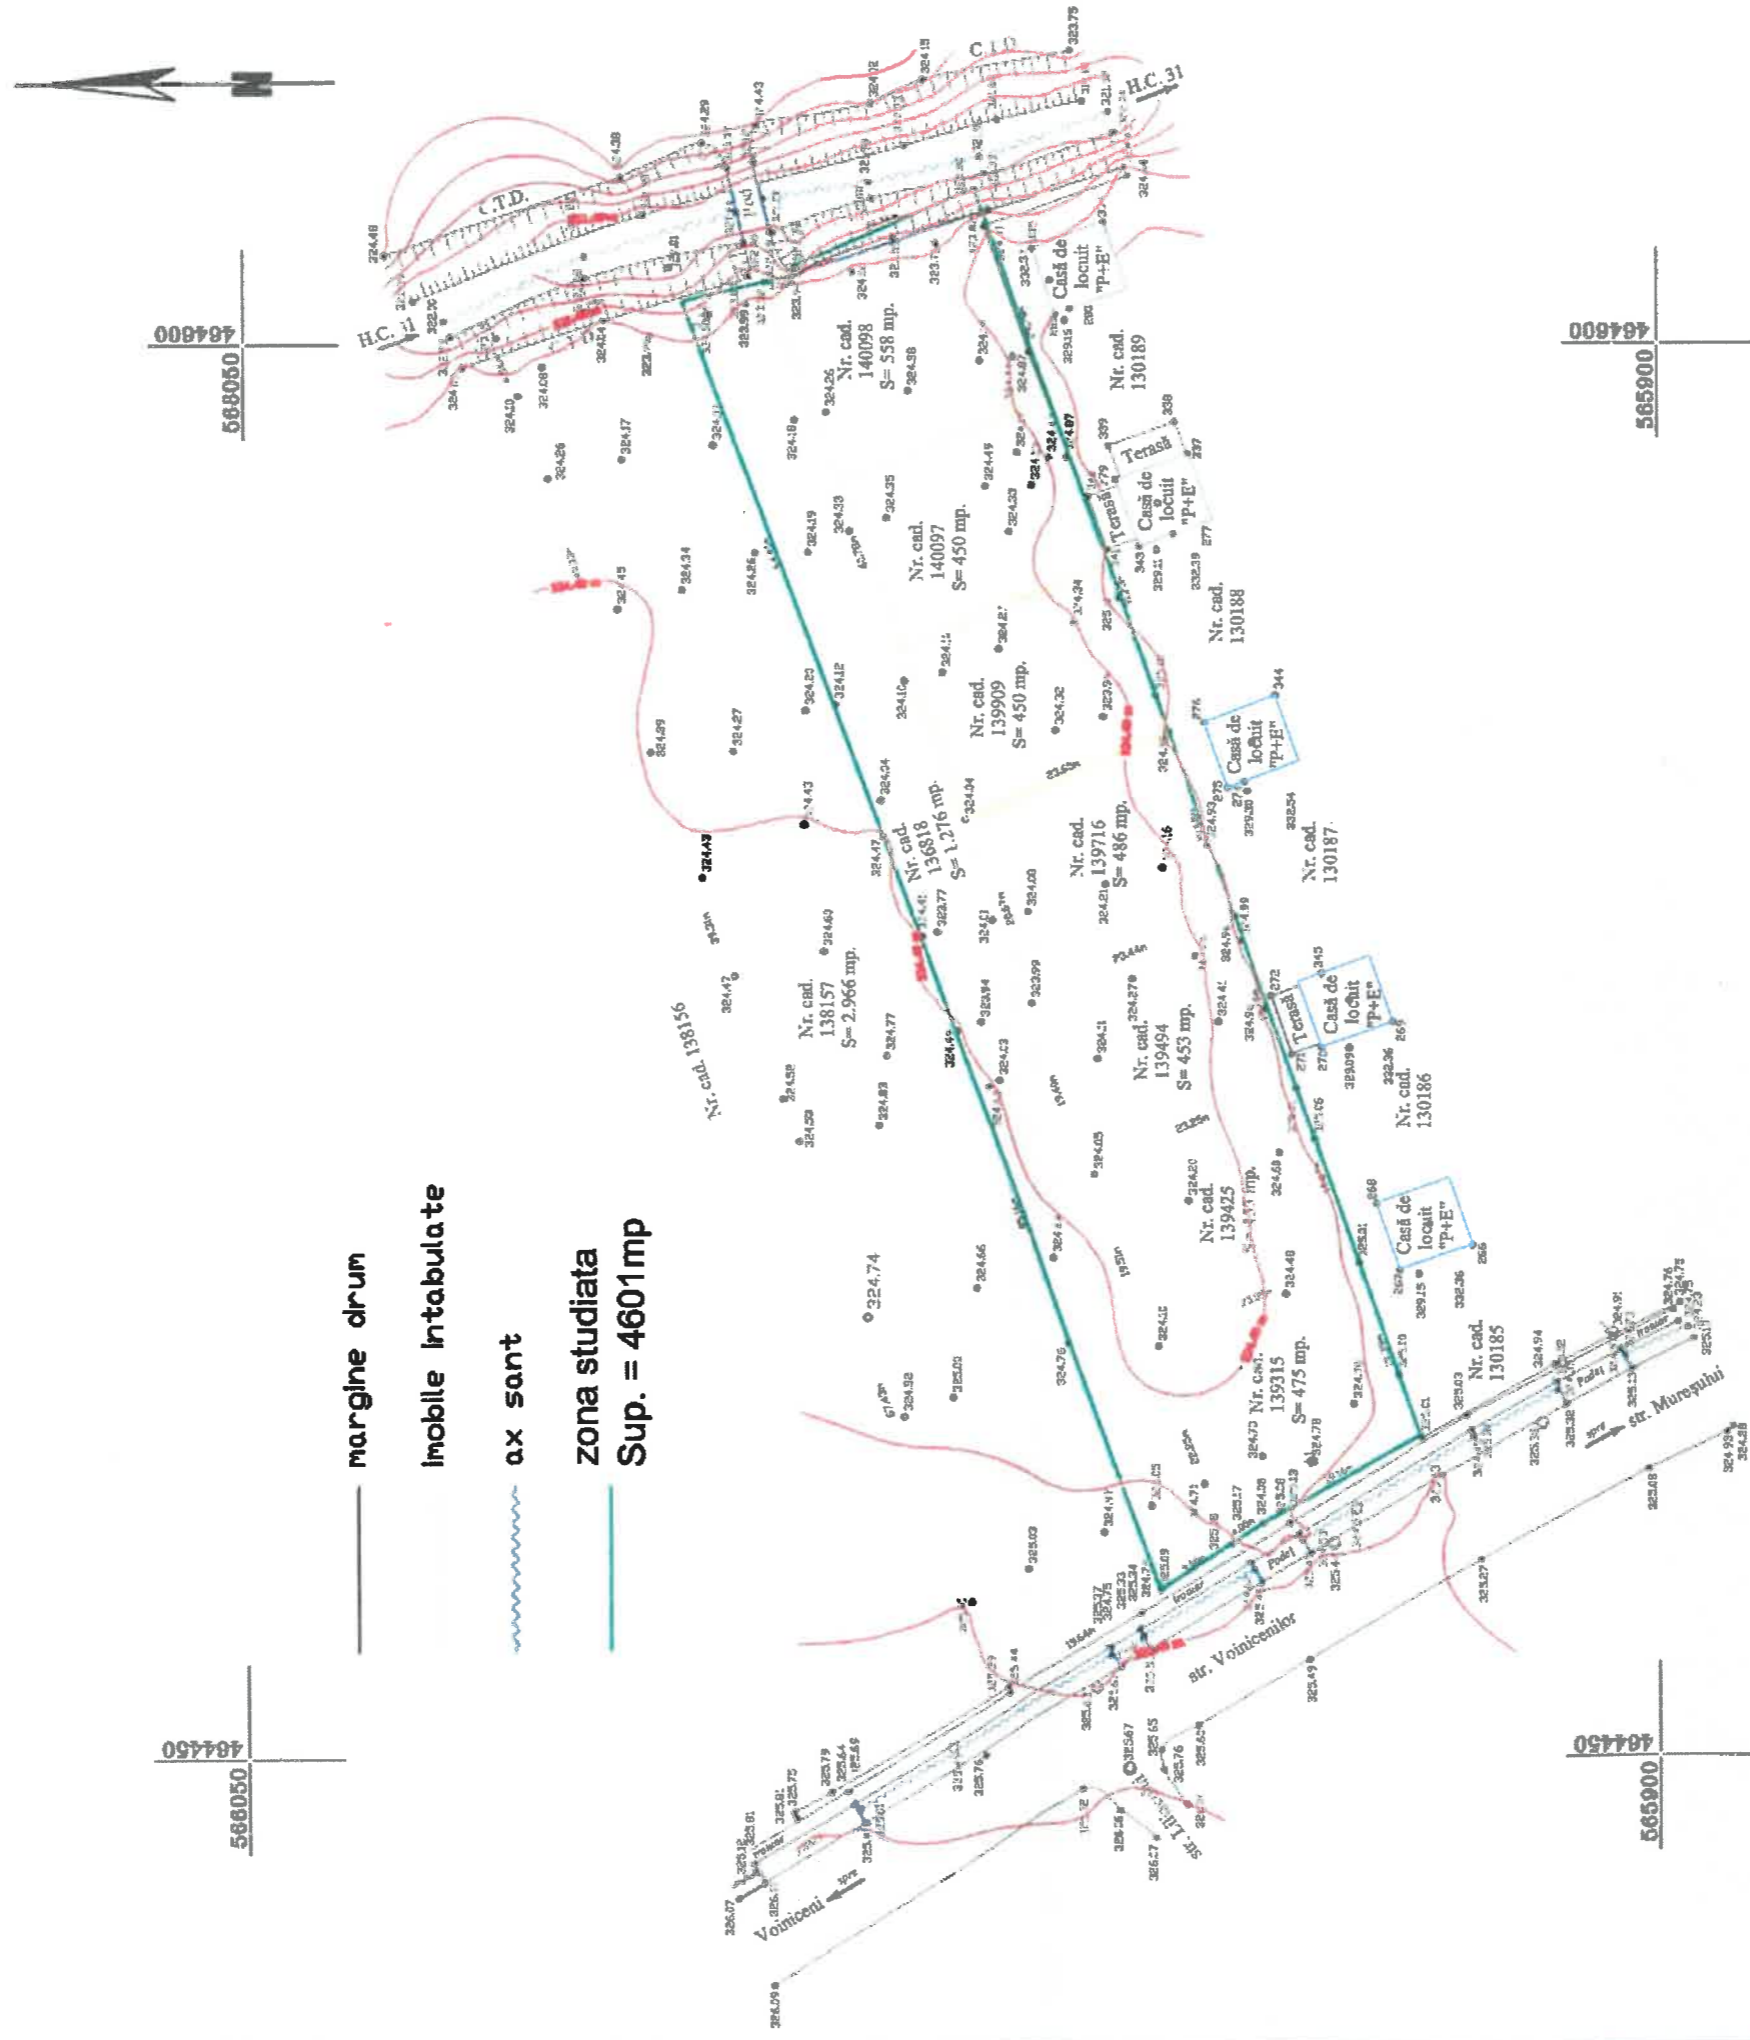

Digitally signed by  
**BUGNARIU IULIAN-RAZVAN**  
Date: 2021.03.01 14:36:19 +02'00'

Digitally signed by  
**Mihai Serban**  
Date: 2021.03.25 15:17:05 +02'00'

<b>PLAN DE SITUATIE IN SCOPUL: P.U.Z. - Relotizare teren , reconfomare zona functionala si stabilire reglementari urbanistice pentru construire locuinte unifamiliale si functiuni complementare.</b>	
Director	
Masurat	ing. Bugnariu Iulian Razvan
Redactat	ing. Bugnariu Iulian Razvan
Verificat	
Scara:	1:1000
<b>RECEPTIE TEHNICA</b>	
Localitatea Tg-Mures , str. Voiniceniilor - Intravilan , jud. Mures	

12