

PLAN URBANISTIC ZONAL

LOTIZARE TERENURI SI STABILIRE ZONA FUNCTIONALA
PENTRU CONSTRUIRE ANSAMBLU DE LOCUINTE UNIFAMILIALE
str. EDEN fn TG.MURES

REGLEMENTARI EDILITARE - ELECTRICE

LEGENDA

LIMITE



-  LIMITA ZONEI STUDIATE
-  LIMITA DE PROPRIETATE

RETELE ELECTRICE


FIBRA OPTICA ILUMINAT PUBLIC

LEGENDA:

-  LRA jt externa
-  LRS 1 KV protectata
-  Bransament electric protectat
-  Magistrala transmisiere date protectata
-  Bransament transmisiere date protectat
-  Camereta transmisiere date protectata
-  LRS 1 KV iluminat protectata

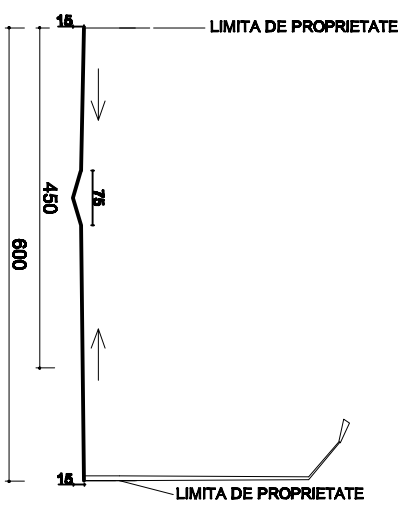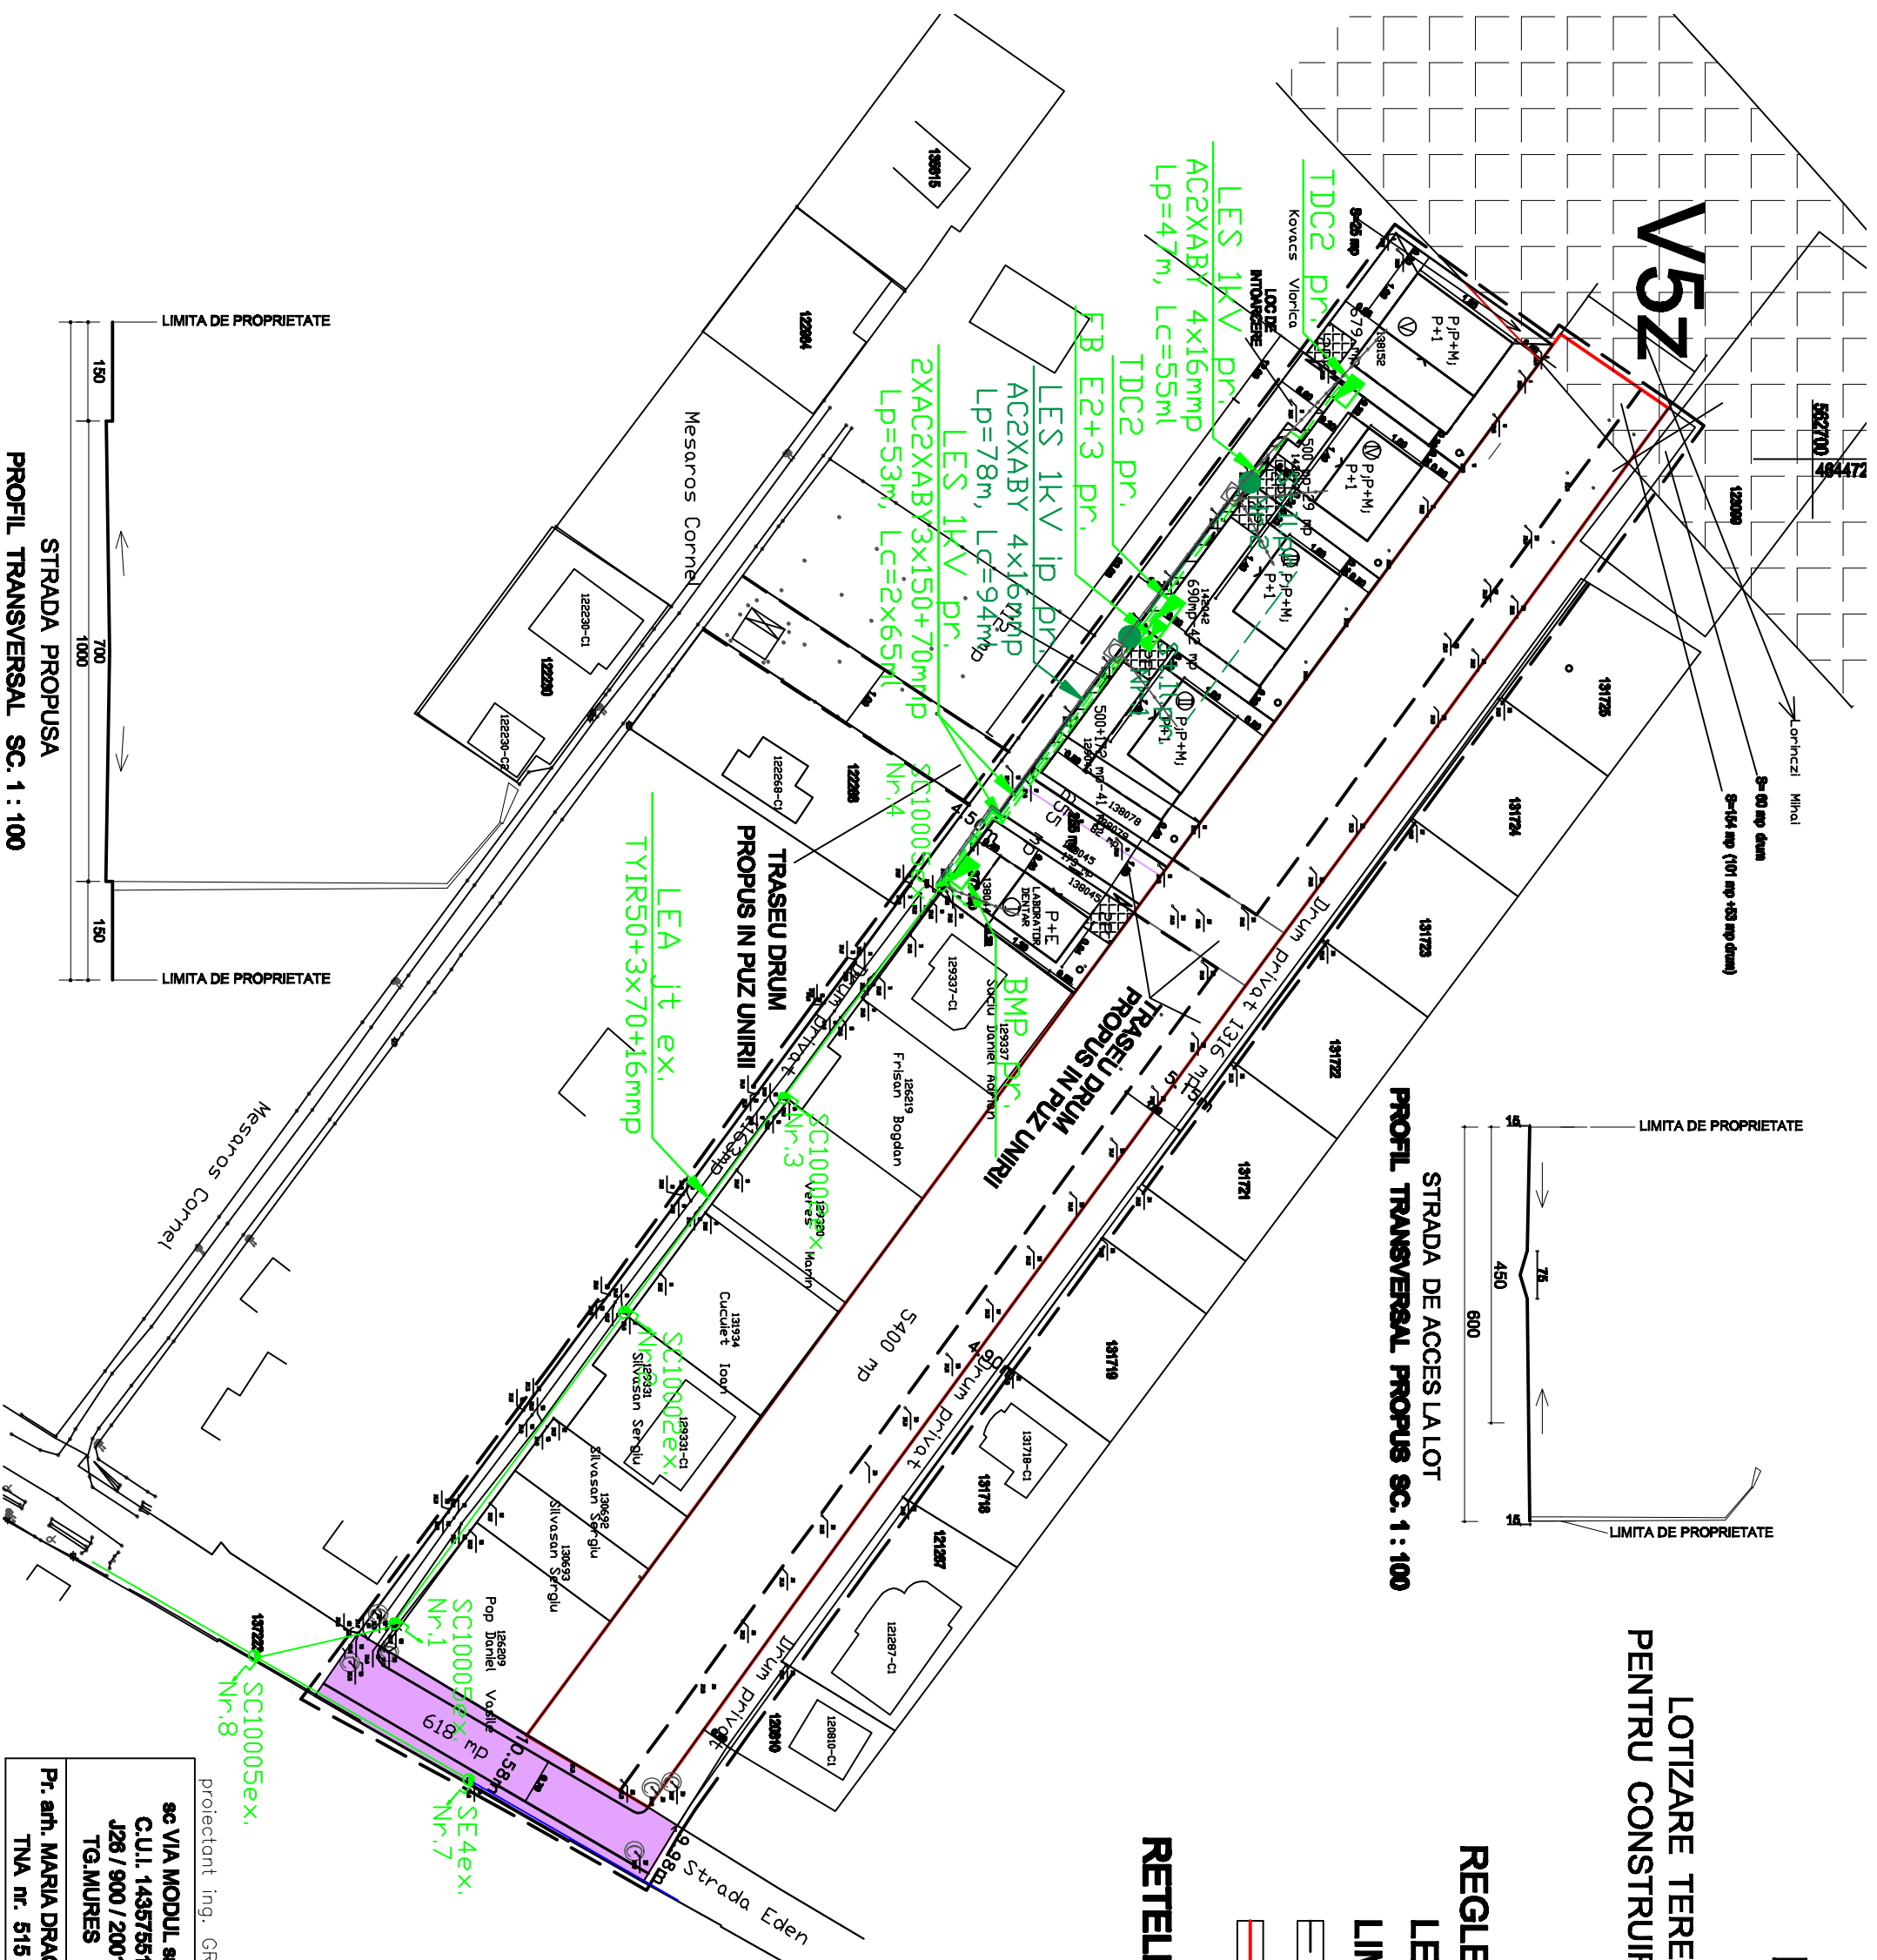

STRADA DE ACCES LA LOT
PROFIL TRANSVERSAL PROPUS SC. 1 : 100

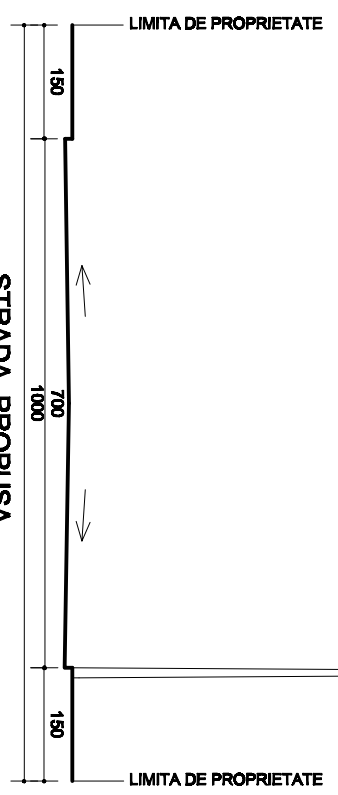

STRADA PROPUSA
PROFIL TRANSVERSAL SC. 1 : 100

proiectant ing. GRAUR EMILIAN SEBASTIAN marție 2	
sc VIA MODUL srl C.U.I. 14357551 J26 / 900 / 2001 TG.MURES	PLAN URBANISTIC ZONAL LOTIZARE TERENURI SI STABILIRE ZONA FUNCTIONALA PENTRU CONSTRUIRE ANSAMBLU DE LOCUINTE UNIFAMILIALE str. EDEN fn TG.MURES
Pr. arh. MARIA DRAGOTA TNA nr. 515	BENEFICIAR - TUNYOGI LEVENTE RUDOLF si ALTII REGLEMENTARI EDILITARE - ELECTRICE SC. 1 : 1000
	PR.NR. tr. 1 20:
	FAZA F PLAN